

PART OF THE S.W. 1/4, SEC. 30, T.6N., R.1W., S.L.B. & M.

WEST OGDEN HEIGHTS


BLOCKS 3 & 4

IN OGDEN CITY

SCALE 1" = 50'

SEE PAGE 33

TAXING UNIT: 25

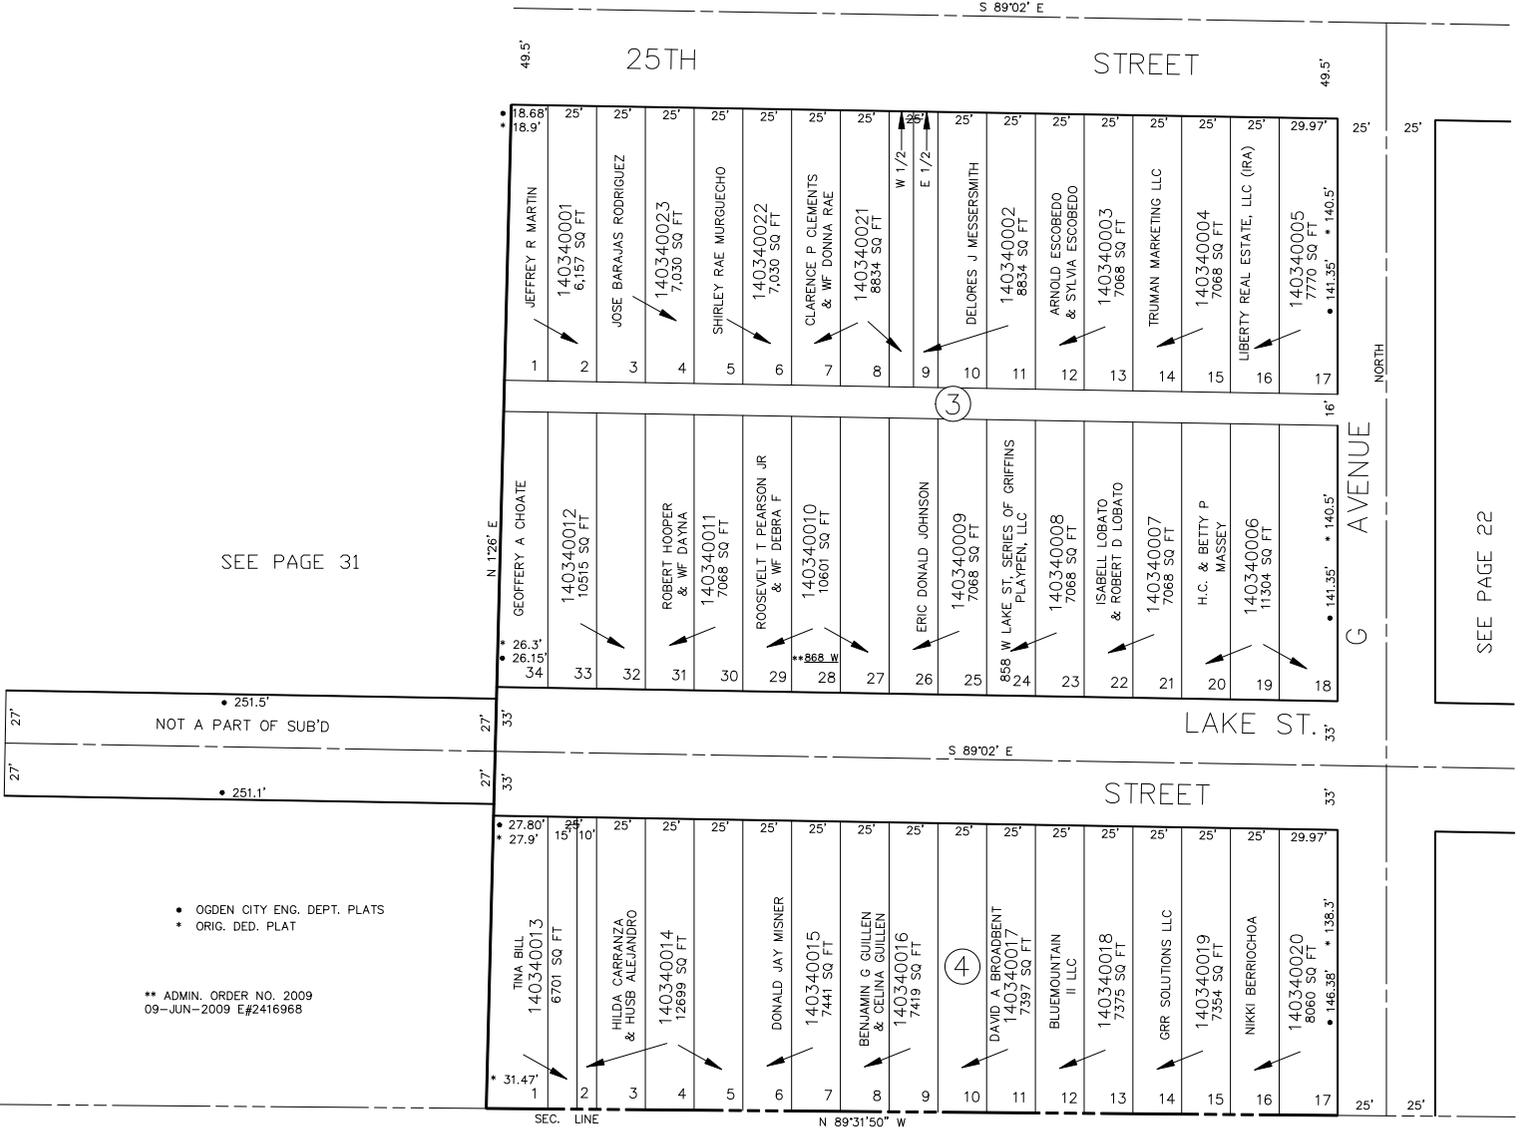

SEE PAGE 31

SEE PAGE 22

• 251.5'
NOT A PART OF SUB'D

• 251.1'

• OGDEN CITY ENG. DEPT. PLATS
• ORIG. DED. PLAT

** ADMIN. ORDER NO. 2009
09-JUN-2009 E#2416968

SEE PAGE 36

FOR COMPLETE ENG DATA SEE
ORIGINAL DEDICATION PLAT IN
BOOK 6, PAGE 28 OF RECORDS.