

PART OF N. 1/2 OF SEC. 31, T. 6 N., R. 1 W., S. L. B. & M.

45

RIVER PARK ADDITION

BLOCKS 4 & 5
IN OGDEN CITY

TAXING UNIT: 25

PREFIX: 14-045

SEE
PAGE 22

SCALE 1" = 50'

SEE PAGE 29

N. 89° 51' 50" W.

1/4 COR.

S. 89° 34' E.



26 TH.

NAME CHANGED (372-245)

STREET

AVENUE



NAME CHANGED (372-245)

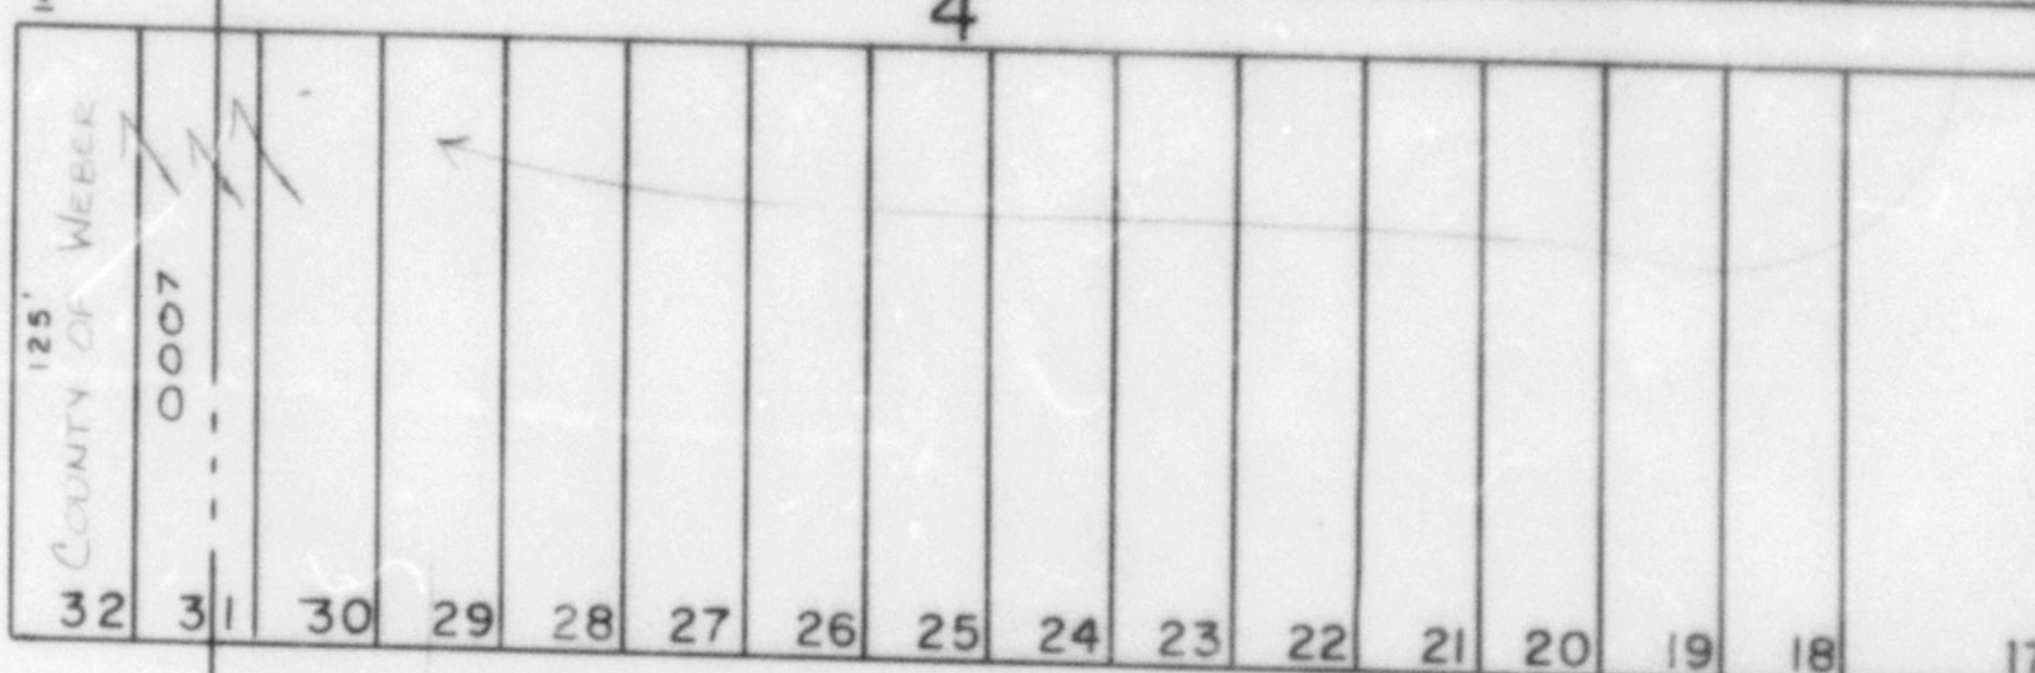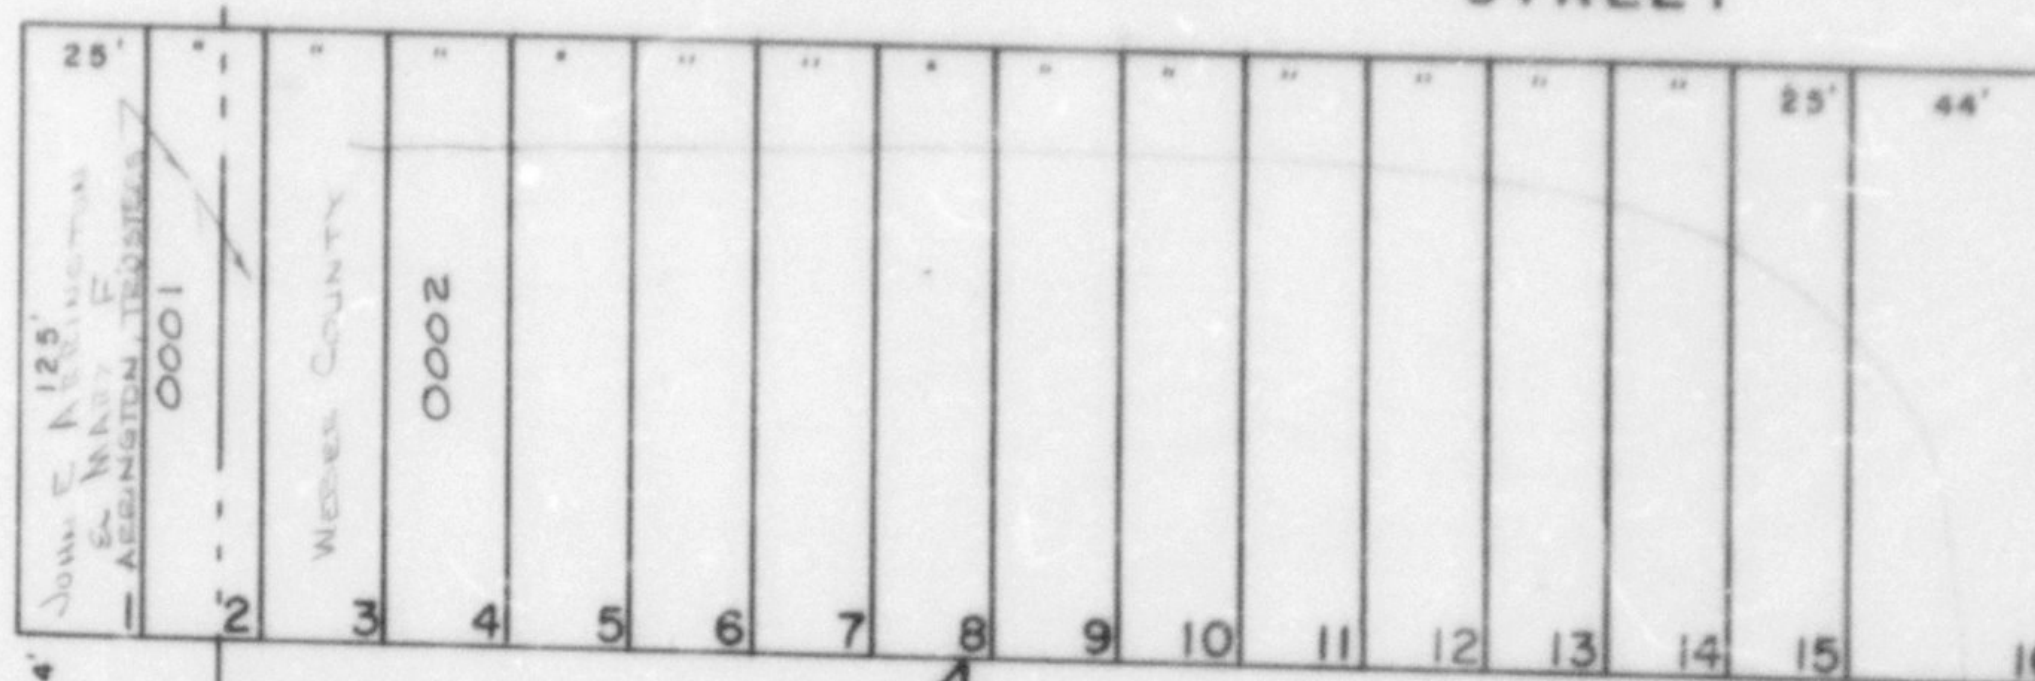

S. 89° 02' E.

ELLIS

STREET

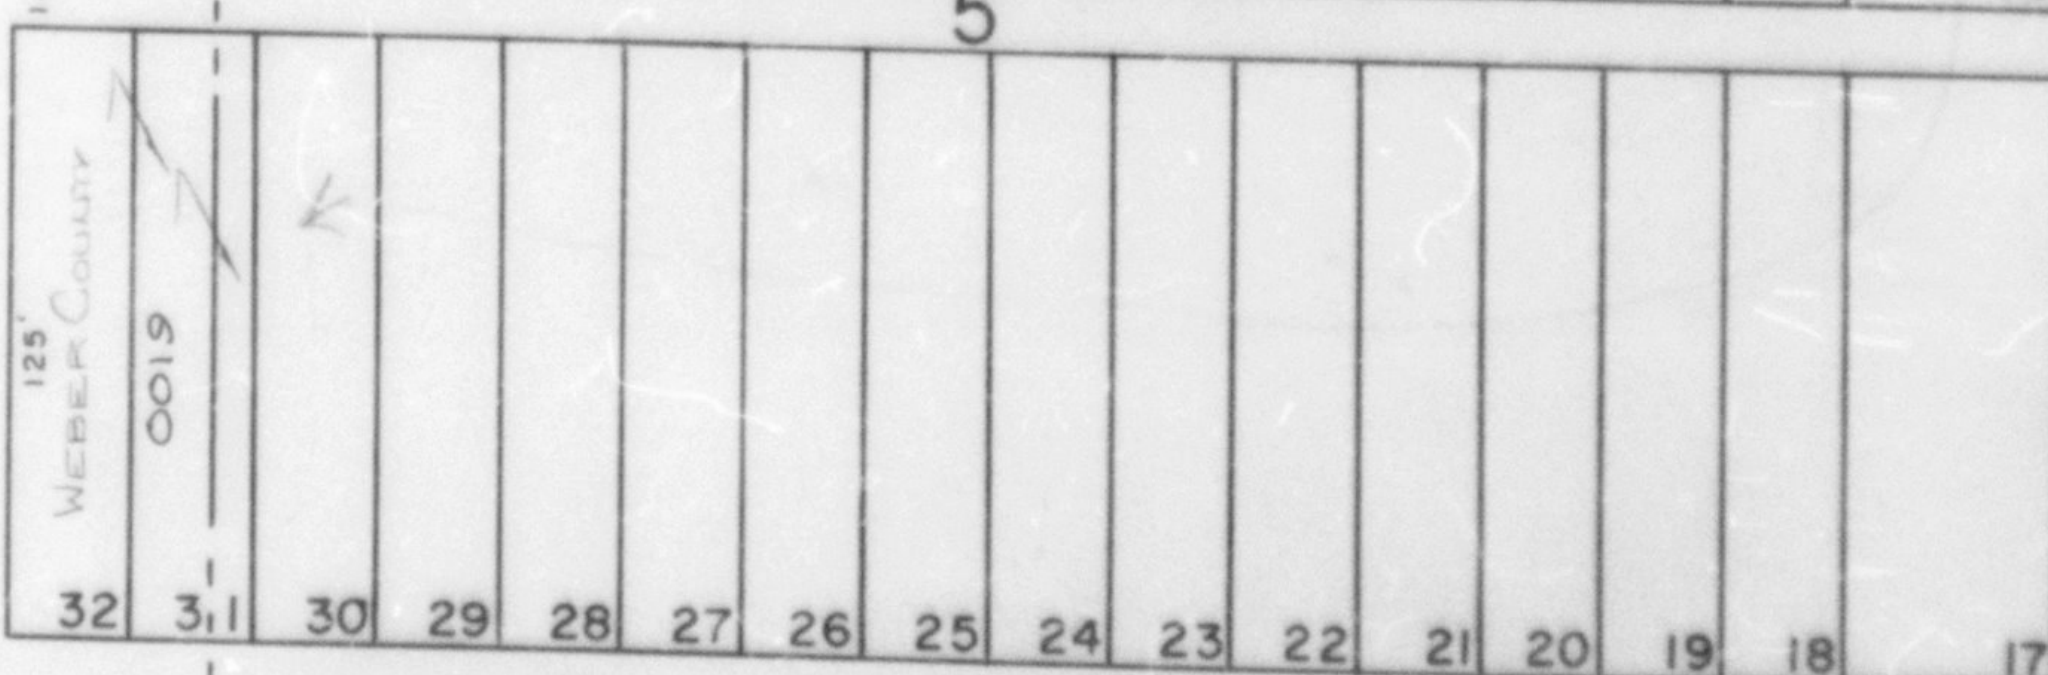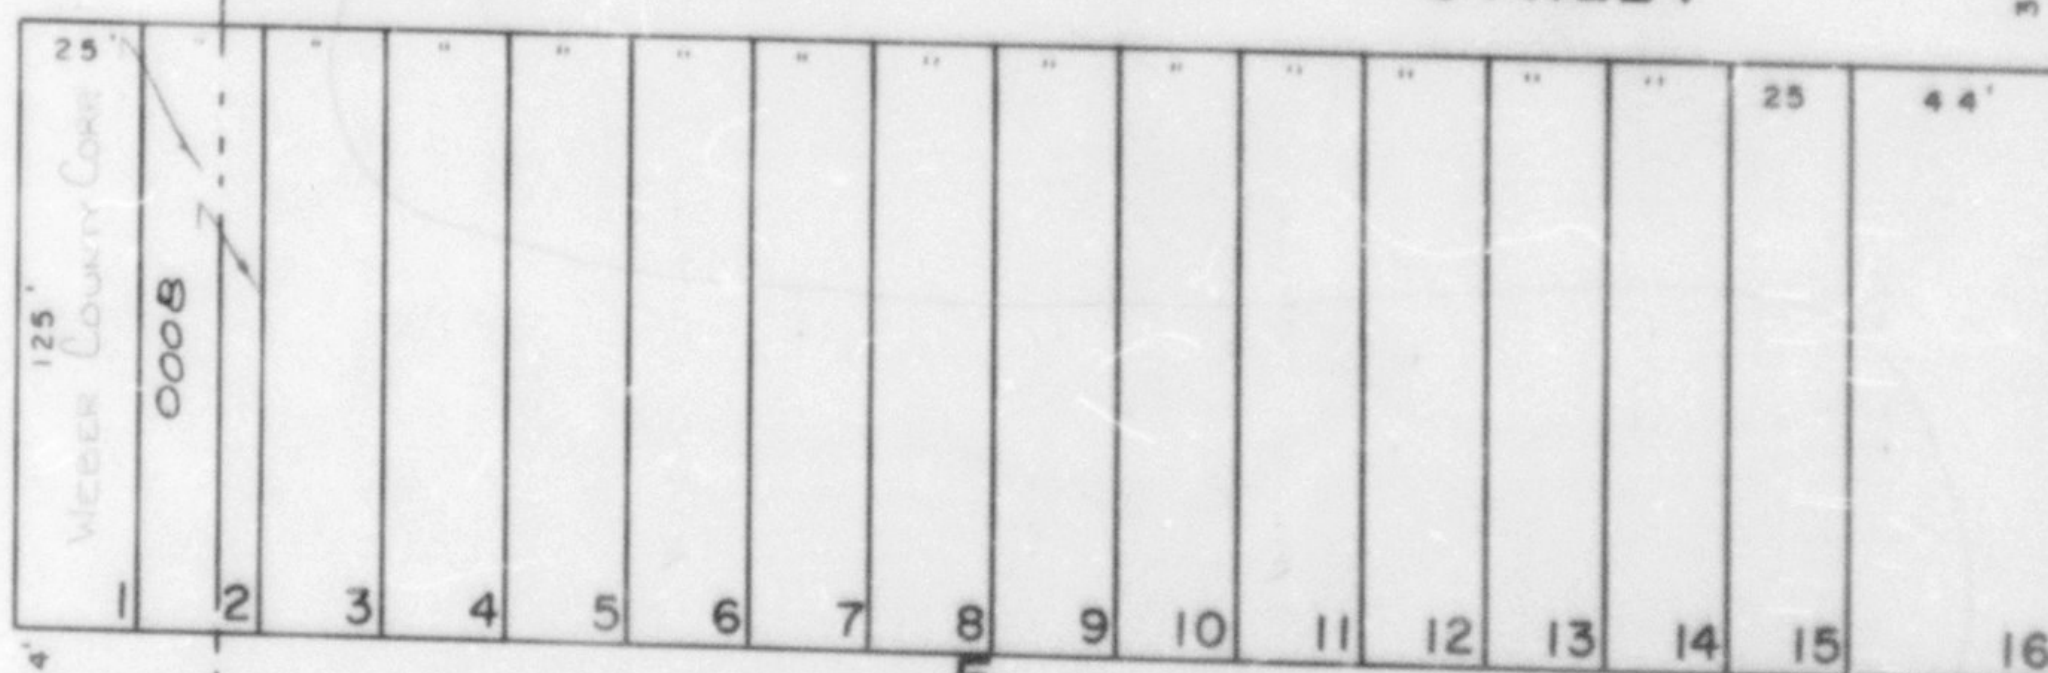

BINFORD

NAME CHANGED (372-245)

STREET

S. 89° 02' E.

SEE PAGE 49

SEE PAGE 44

SEE PAGE 39