

PART OF S.W. 1/4 OF SEC. 31, T.6N., R.1W., S.L.B.&M.

52

FAIRMOUNT PARK & FAIRMOUNT PARK ANNEX

BLOCKS 6 & 7

BLOCKS 1, 2 & 12 & PT. BLK. 11

TAXING UNIT 25


IN OGDEN CITY

PREFIX 14-052

SCALE 1" = 100'

SEE PAGE 53

SEE PAGE 36

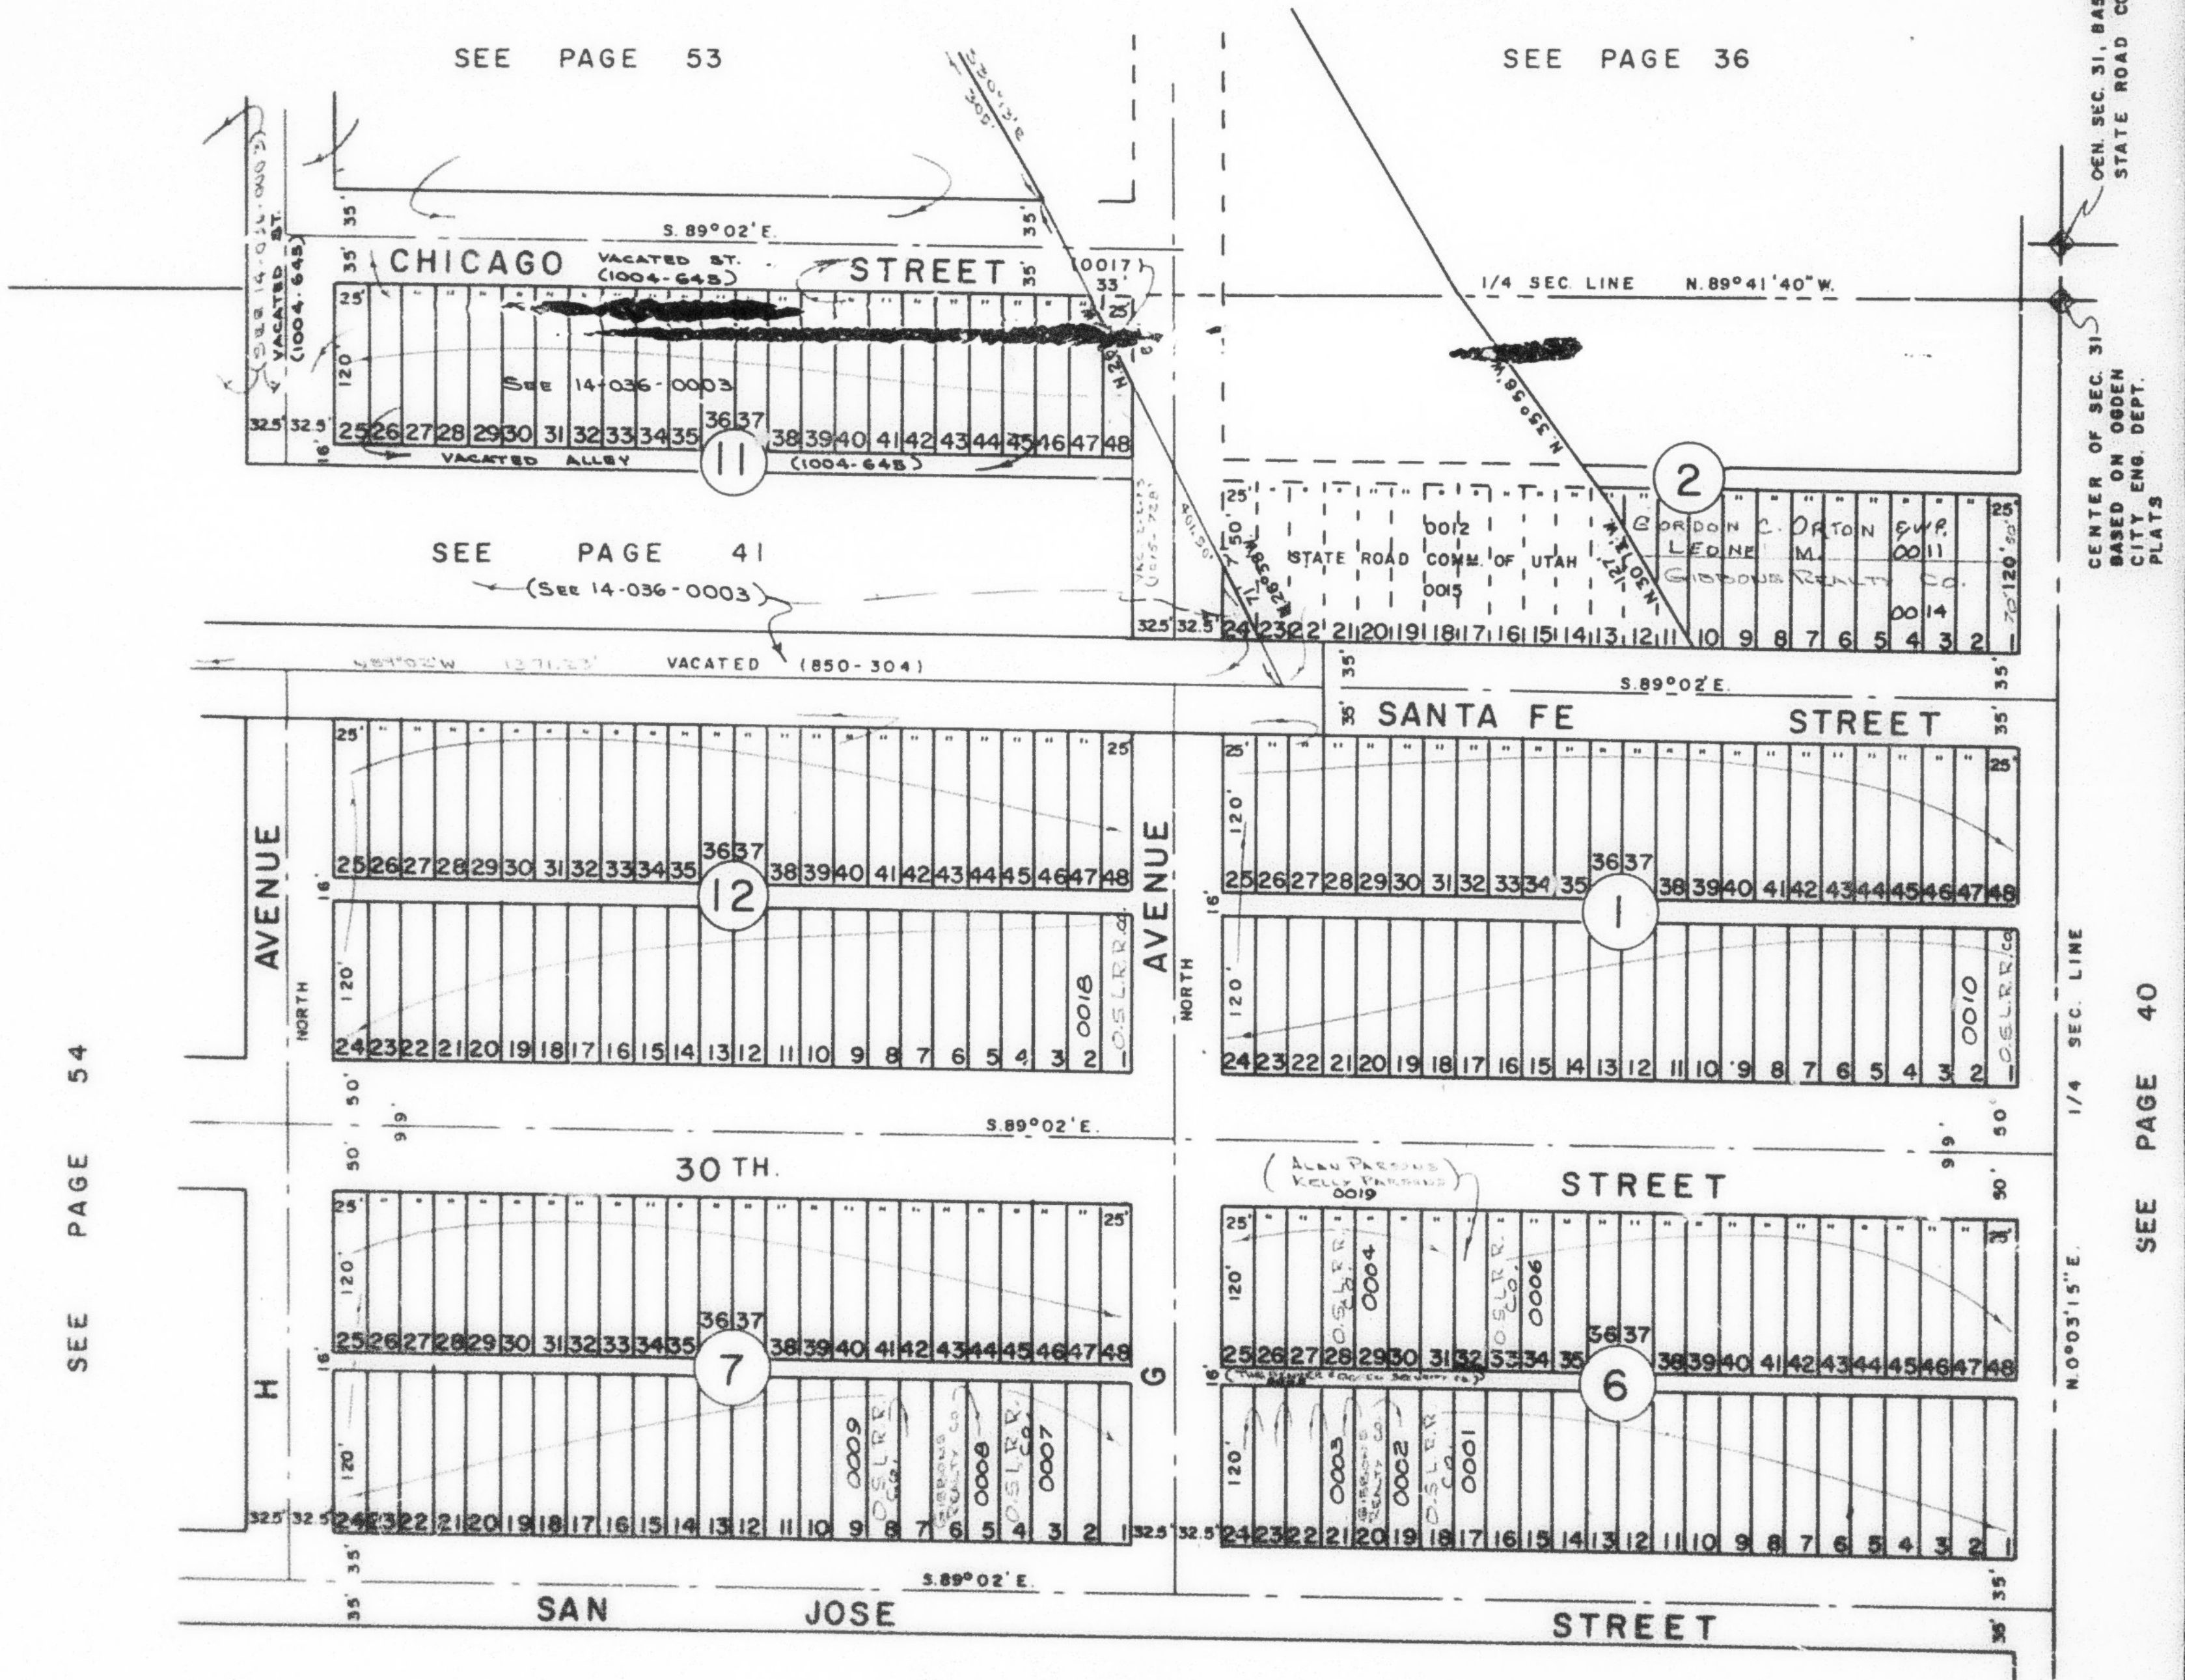

SEE PAGE 41

(See 14-036-0003)

VACATED (850-304)

SANTA FE STREET

30TH STREET

STREET

SAN JOSE STREET

STREET

SEE PAGE 41

CENTER OF SEC. 31, BASED ON
STATE ROAD COMM. DESC.
CITY ENG. DEPT.
PLATS

SEE PAGE 40