

FAIRMOUNT PARK & FAIRMOUNT PARK ANNEX

BLOCKS 6 & 7

BLOCKS 1, 2 & 12 & PT. BLK. 11

TAXING UNIT: 25


IN OGDEN CITY

PREFIX: 14-052

SCALE 1"=100'

SEE PAGE 53

SEE PAGE 36

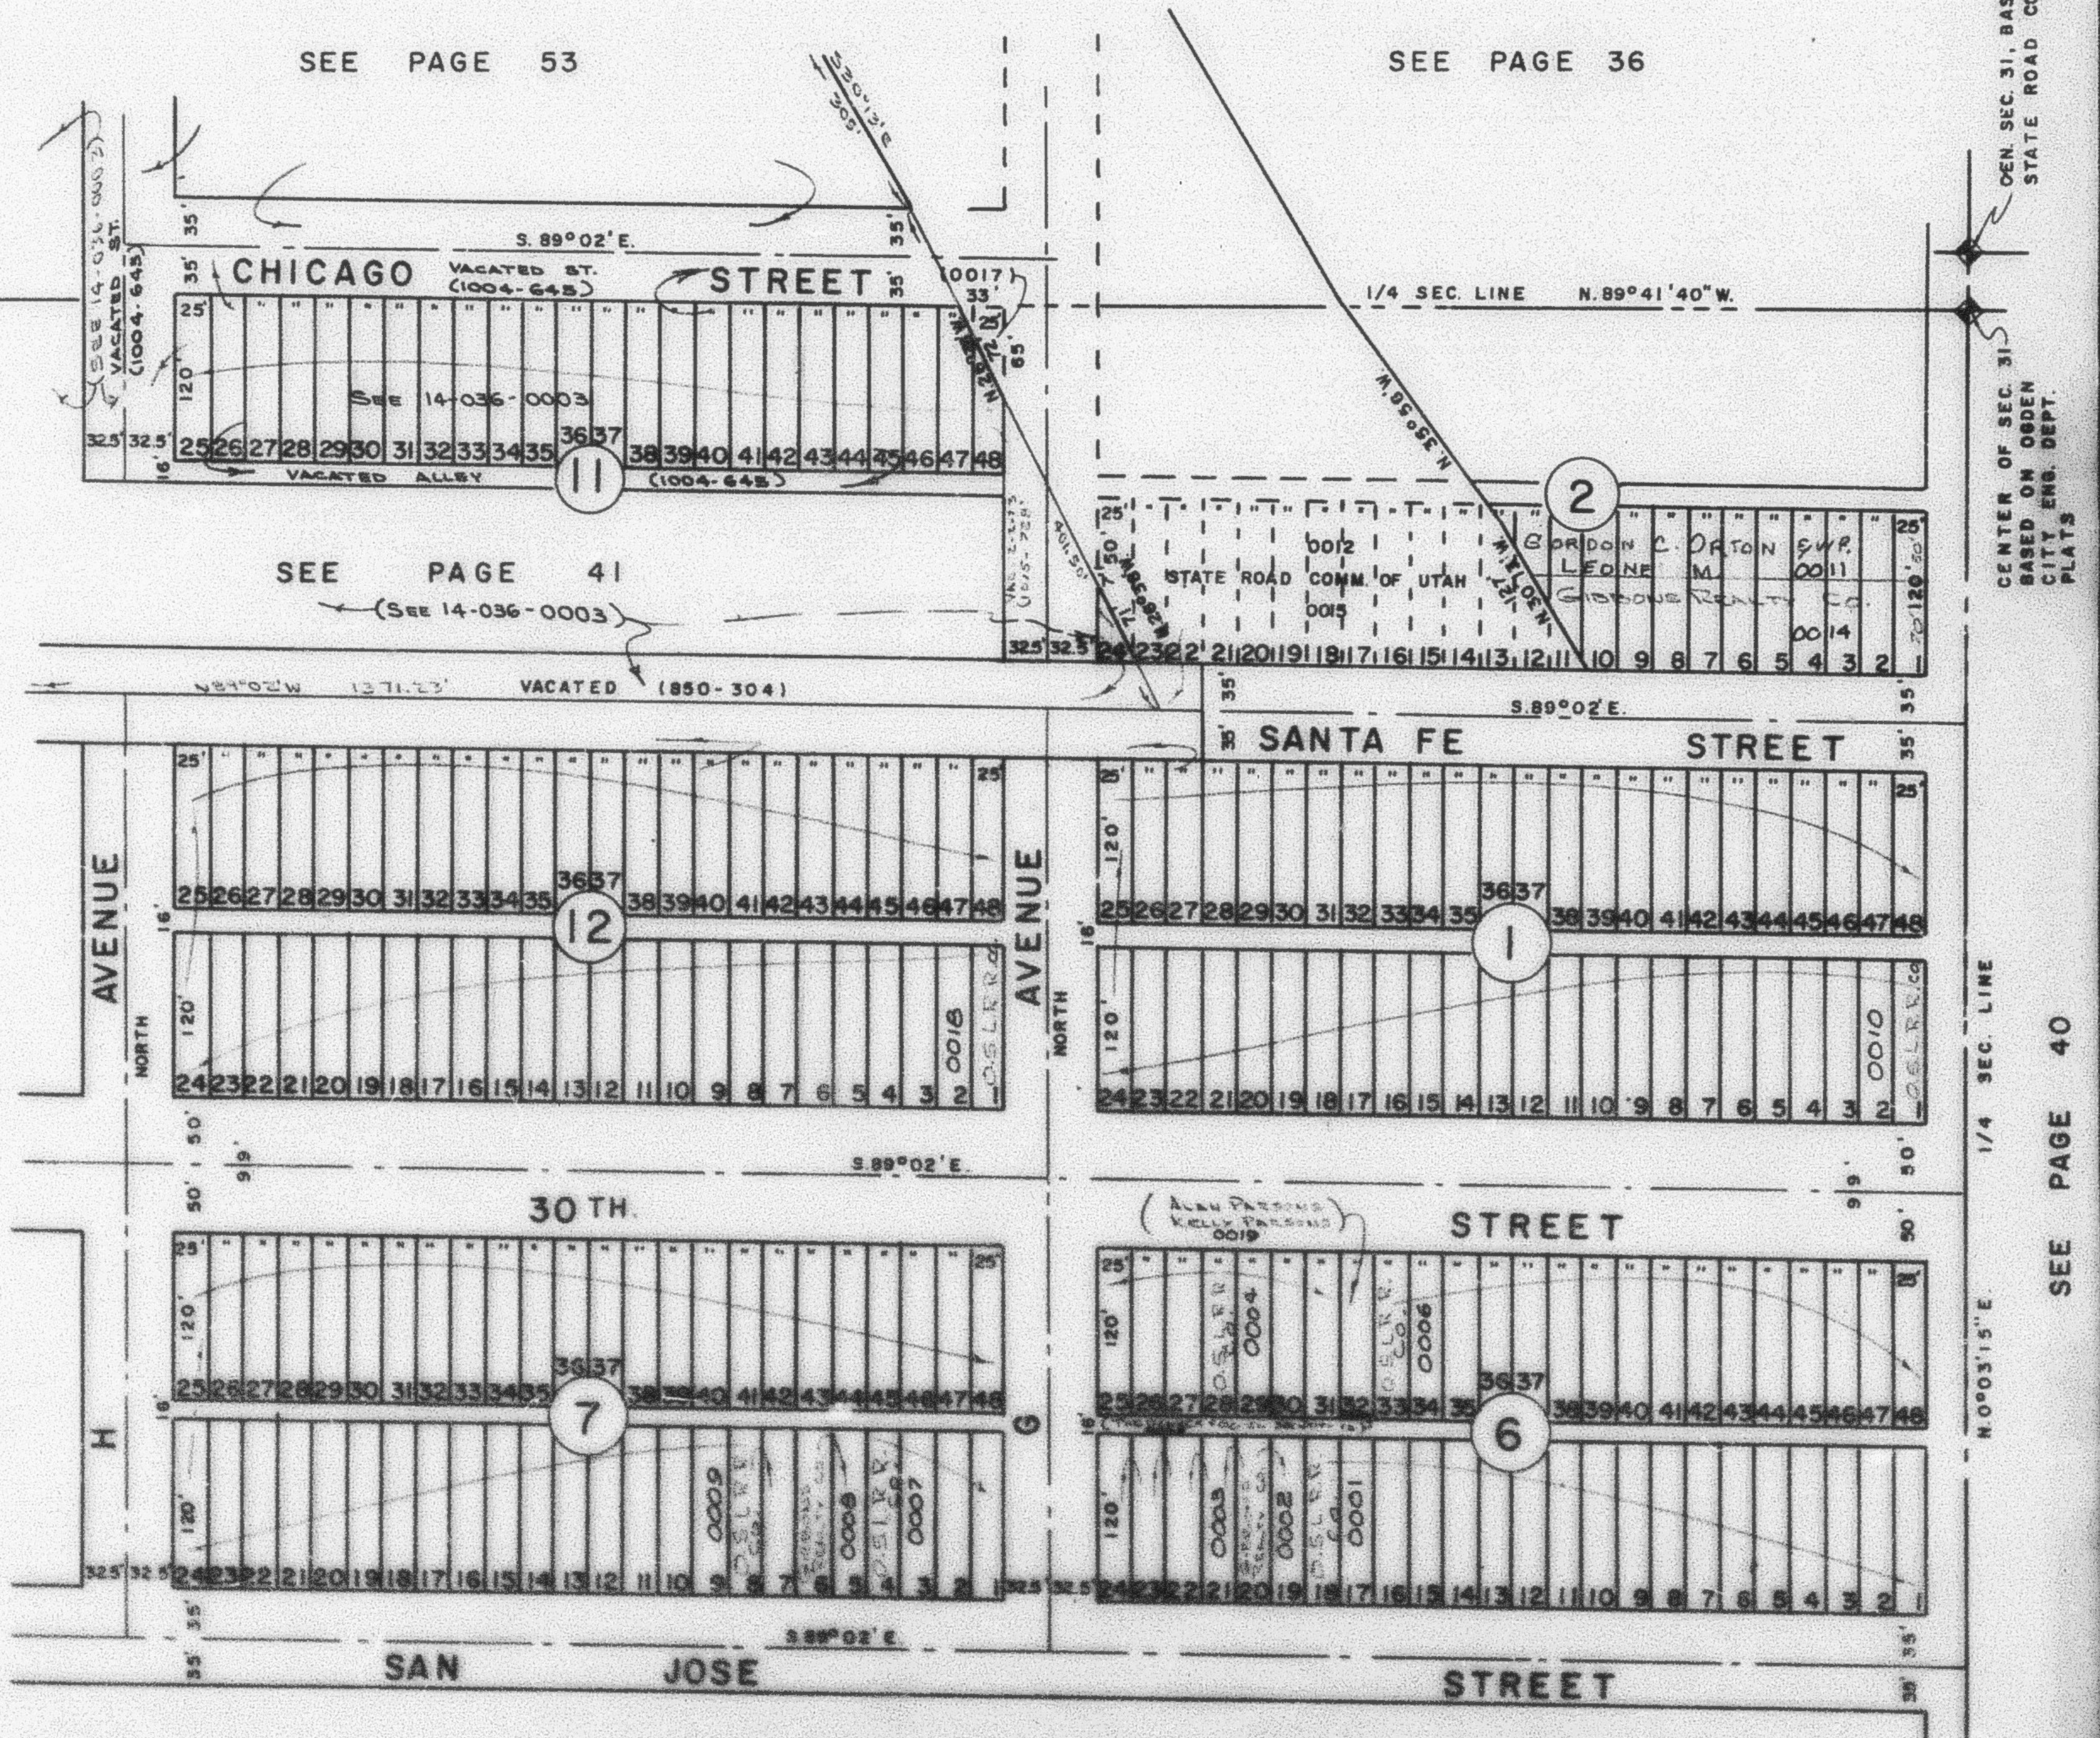

SEE PAGE 41

(SEE 14-036-0003)

VACATED (850-304)

SANTA FE STREET

30 TH.

STREET

SAN JOSE

STREET

SEE PAGE 41

CENTER OF SEC. 31, BASED ON
 BASED ON OGDEN
 CITY ENG. DEPT.
 PLATS

1/4 SEC. LINE
 N. 0° 03' 15" E.

SEE PAGE 40

SEE PAGE 54