

PART OF N.W. 1/4 OF SEC. 31, T.6 N., R.1 W., S.1. B. & M.

53

FAIRMOUNT PARK ANNEX

BLOCKS 7 & 10

IN OGDEN CITY

SCALE 1"=100'

TAXING UNIT 25

PREFIX 14-053

SEE PAGE 36

SEE PAGE 47

DOXEY AVENUE

N. 89° 36' 45" W. 1/4, 1/4 SEC. LINE

NORTH
G AVE.

NORTH
F AVE.

ORIG. DED. PLAT
OGDEN CITY ENG
DEPT. PLATS


SEE PAGE
39

SEE PAGE 38

SEE 14-036-0001

NORTH
1/4 SEC. LINE

CEN. SEC. 31 BASED ON STATE
ROAD COMM. DESC.
CEN. SEC. 31 BASED ON
OGDEN CITY ENG. DEPT.
PLATS

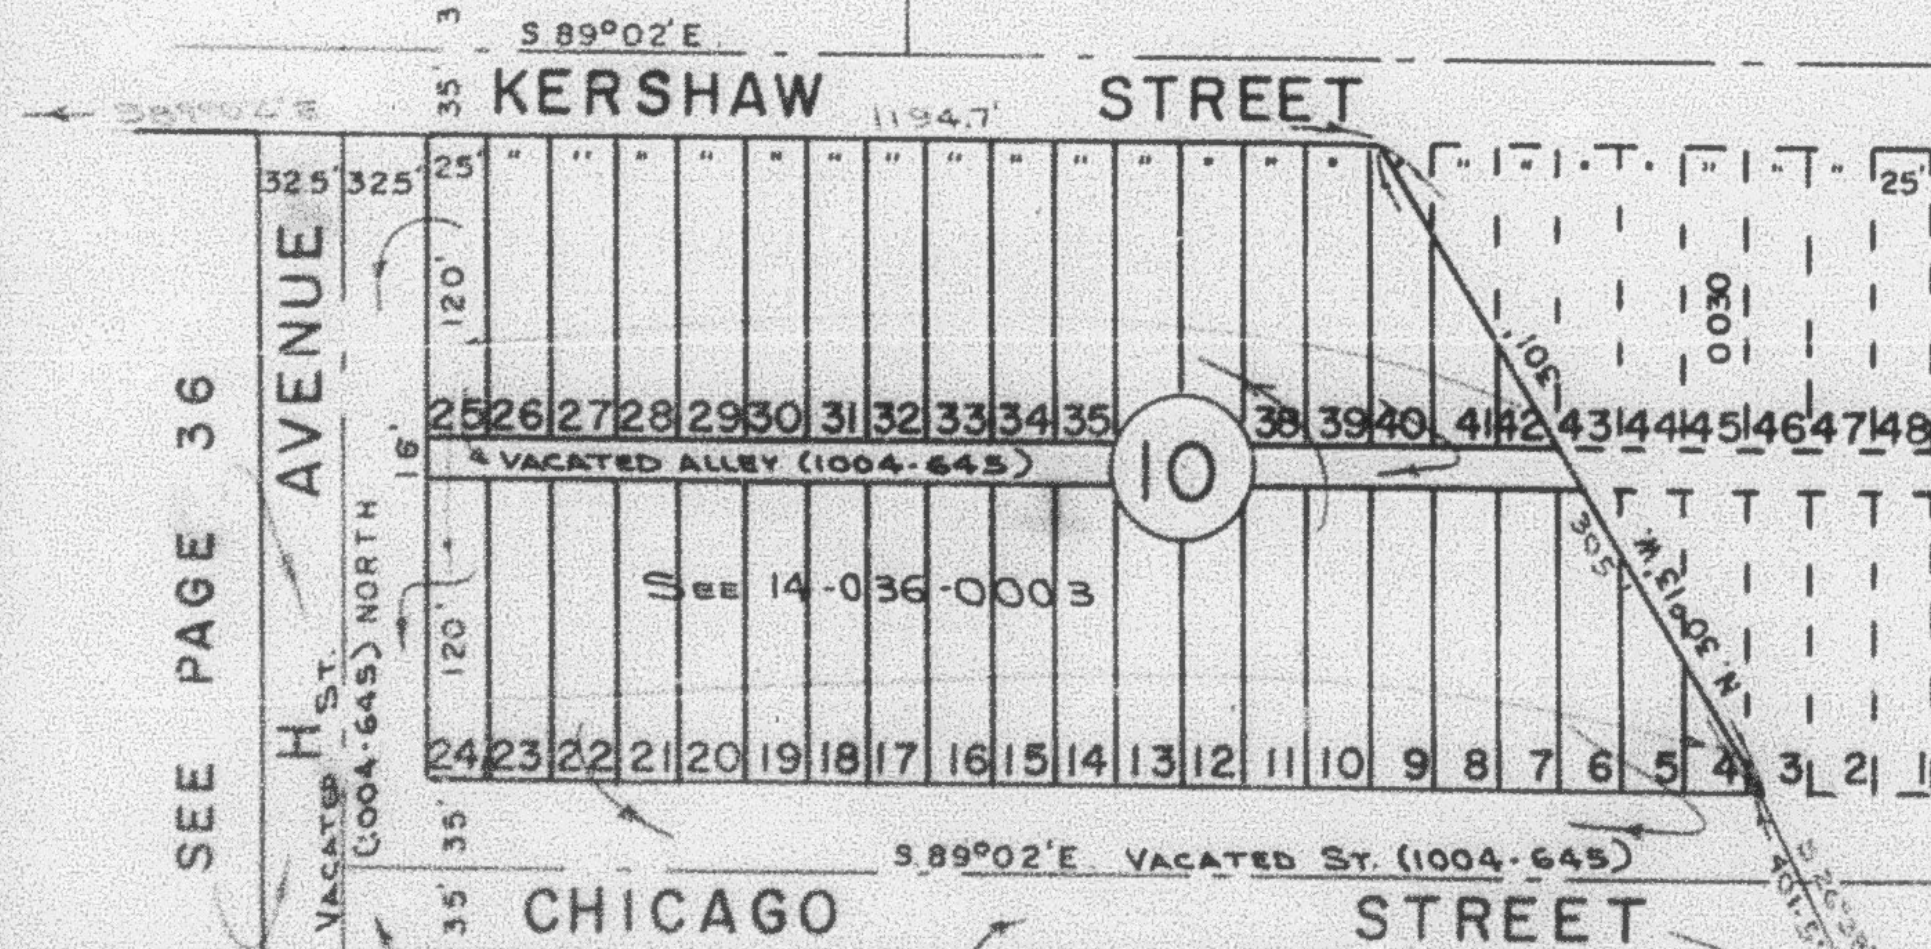

Block 7
Lots 34 & 35
ELIAS R. RIVERA
EVA BELINDA A.
0023
Lots 36 & 37
CECILIA MORFIN &
BALTAZAR MORFIN
0024
Lots 38 & 39
JOSE B. FLORES
JAMES FLORES
0025
Lots 40 & 41
JOSE B. FLORES
EVA MARY M.
0026
Lots 42 & 43
PHIL J. ABAYTA
EVA RUBY
0027
Lots 44 & 45
FREDRICK FROEYER
JR., ET. AL.
0028

JESSIE M. GARCIA
AUROREA R. GARCIA
0010

ALICE P. BUCHANAN
ET. AL. 0008