

PART OF NW 1/4 OF SEC. 31, T.6 N., R.1 W., S.L.B. & M.

53

FAIRMOUNT PARK ANNEX

BLOCKS 7 & 10

IN OGDEN CITY


SCALE 1"=100'

TAXING UNIT: 25

PREFIX: 14-053

SEE PAGE 36

SEE PAGE 47

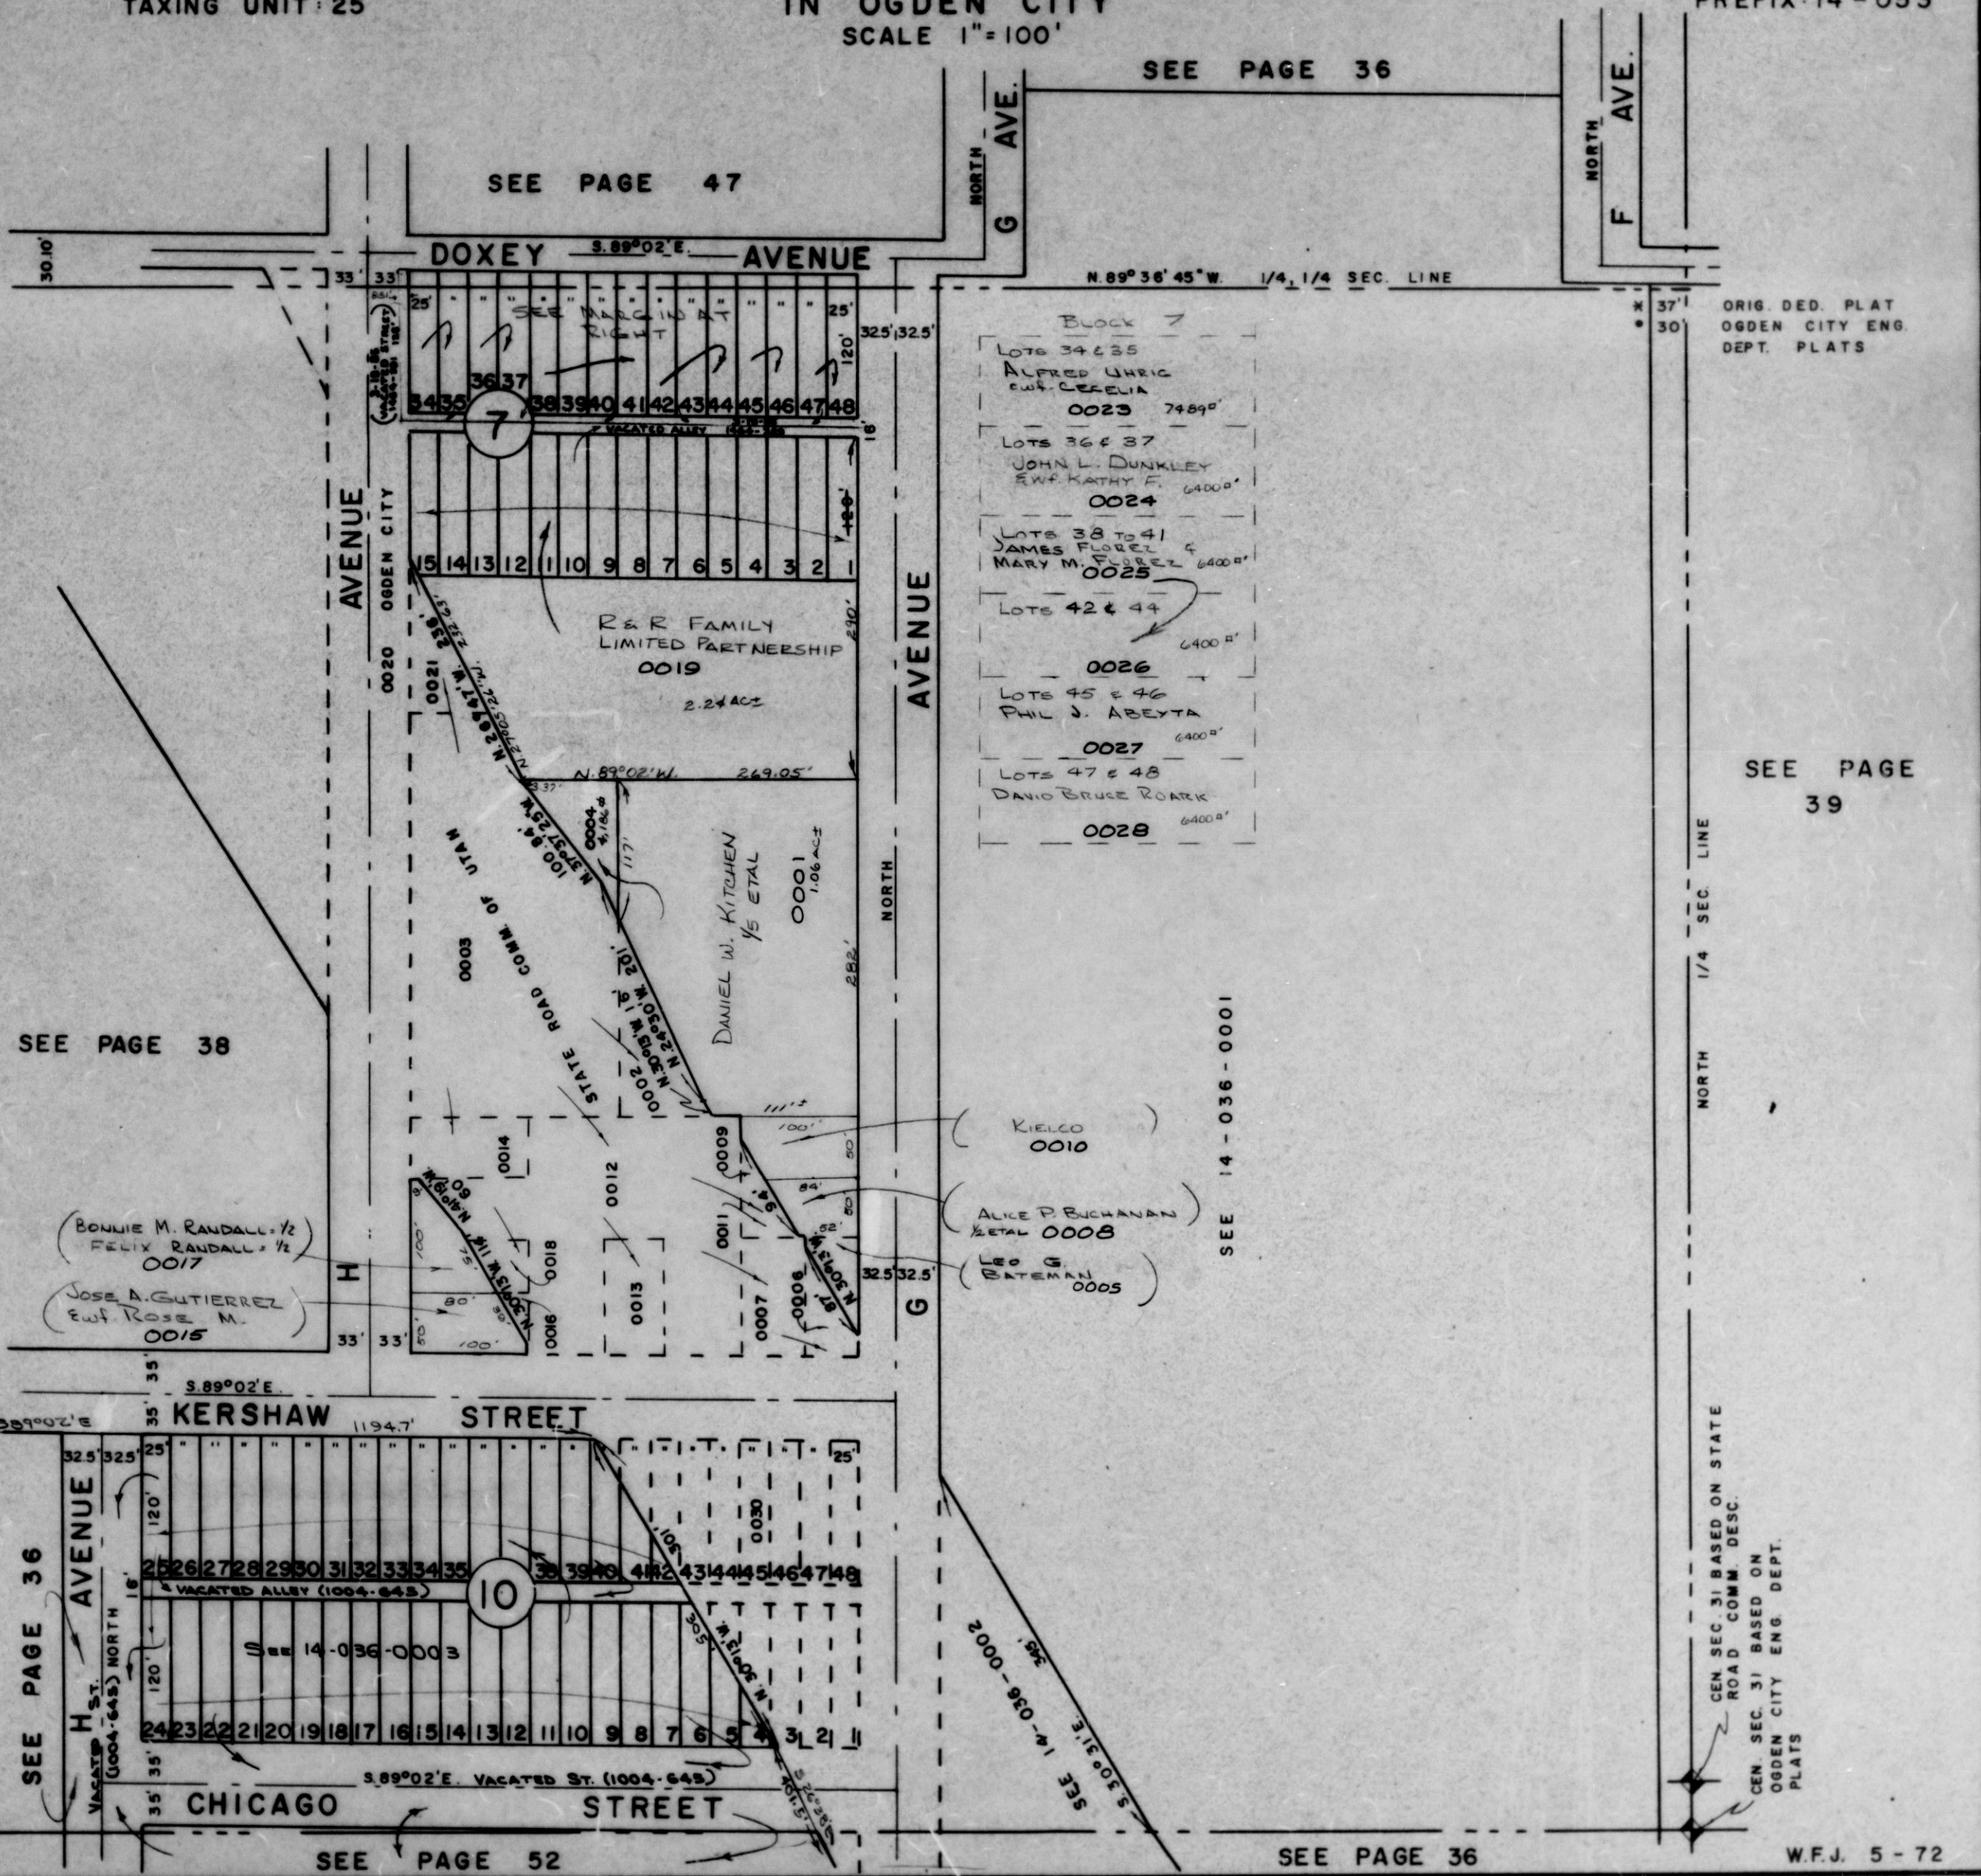

ORIG. DED. PLAT
OGDEN CITY ENG.
DEPT. PLATS

SEE PAGE
39

SEE 14-036-0001

CEN. SEC. 31, BASED ON STATE
ROAD COMM. DESC.
CEN. SEC. 31, BASED ON
OGDEN CITY ENG. DEPT.
PLATS

SEE PAGE 38

SEE PAGE 36

SEE PAGE 52

SEE PAGE 36

W.F.J. 5-72