

PART OF THE NW 1/4, OF SEC. 31, T.6N., R.1W., S.L.B. & M.

FAIRMOUNT PARK ANNEX

BLOCKS 7 & 10

IN OGDEN CITY

SCALE 1" = 100'


TAXING UNIT: 25

SEE PAGE 47

SEE PAGE 36

SEE 140360001

SEE PAGE 39

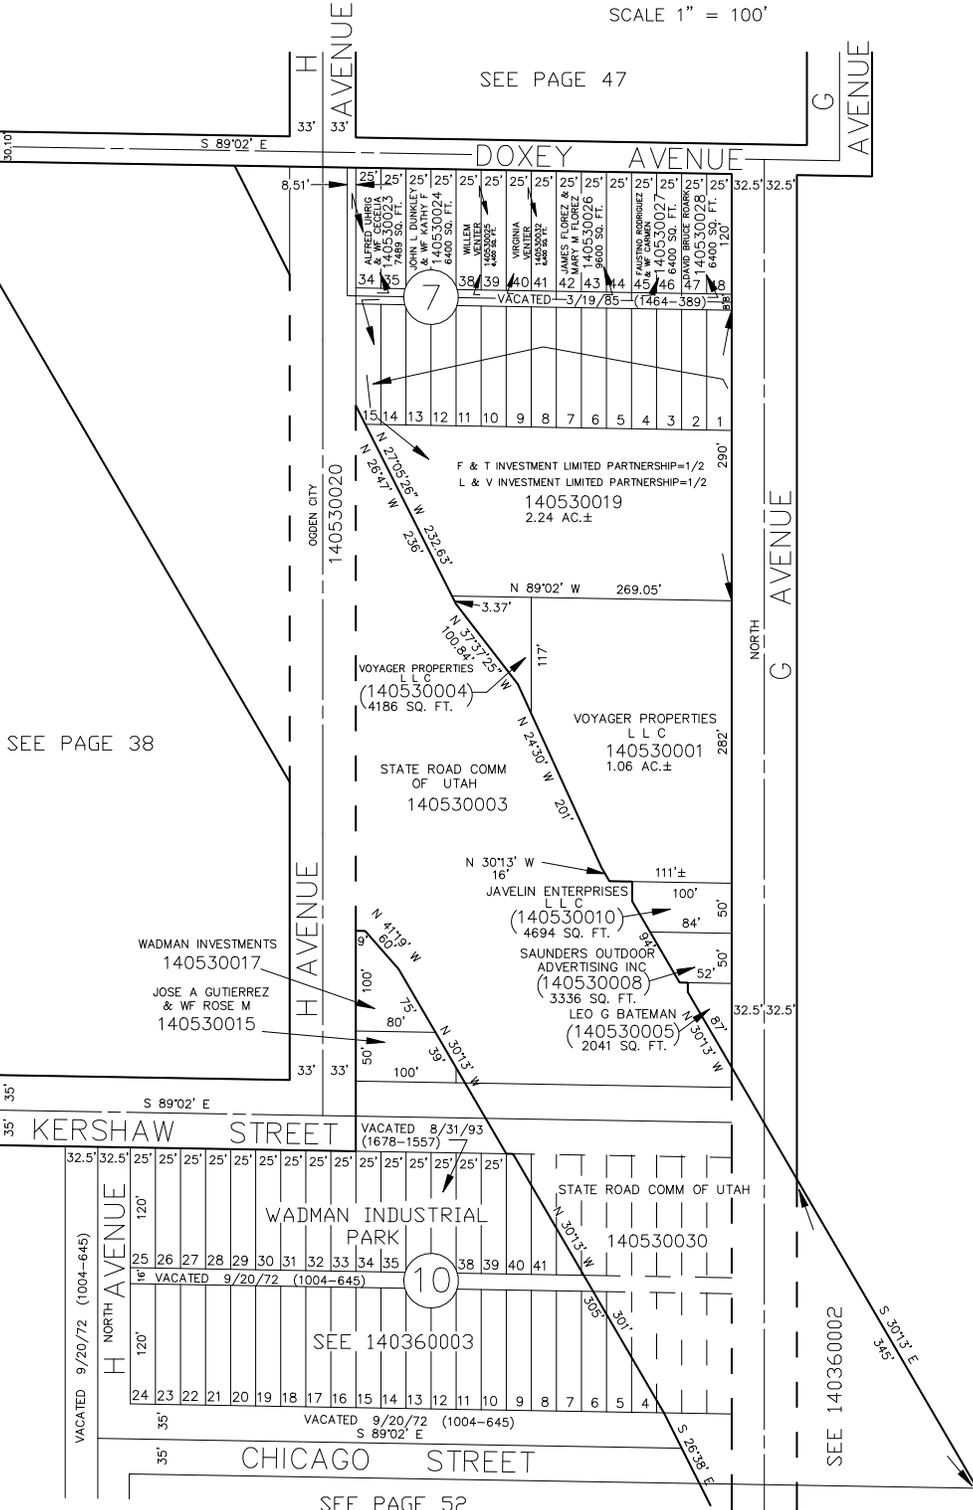

SEE PAGE 38

WADMAN INVESTMENTS
140530017
JOSE A GUTIERREZ
& WF ROSE M
140530015

SEE 140360003

FOR COMPLETE ENG DATA SEE ORIGINAL DEDICATION PLAT IN BOOK 5, PAGE 36 OF RECORDS.

SEE PAGE 36

SEE 140360002

SEE PAGE 36

SEE PAGE 52