

PART OF SW 1/4 OF SEC. 33, T.6 N., R.1 W., S.1 B. M.
MADISON SQUARE ADDITION
BLOCKS 263

57

TAXING UNIT 25

IN OGDEN CITY
SCALE 1" = 50'

PREFIX 14-057

SEE BOOK 4, PAGE 3


1/4 OF 1/4 SEC. LINE

N. 89° 41' W.

1057.18' TO N.E. COR. OF S. 1/2 OF S.W. 1/4

BOOK 4, PAGE 19

AVENUE

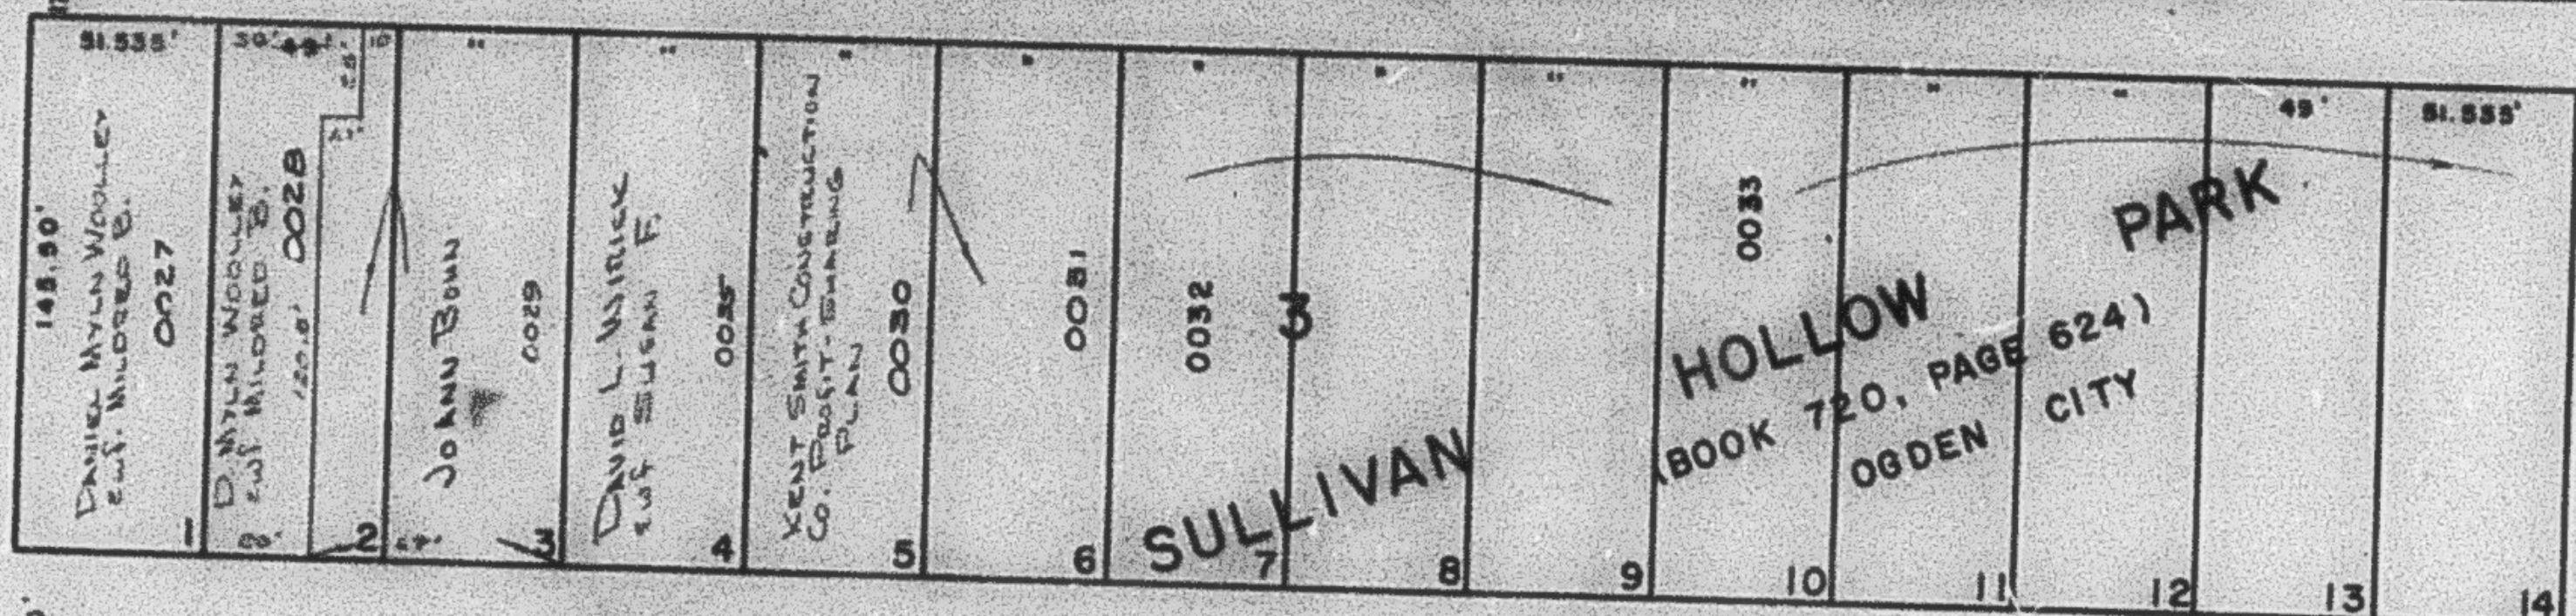

31ST

STREET


S. 89° 02' E.

MONROE AVENUE

SEE BOOK 4, PAGE 20

MADISON

N. 0° 58' E.

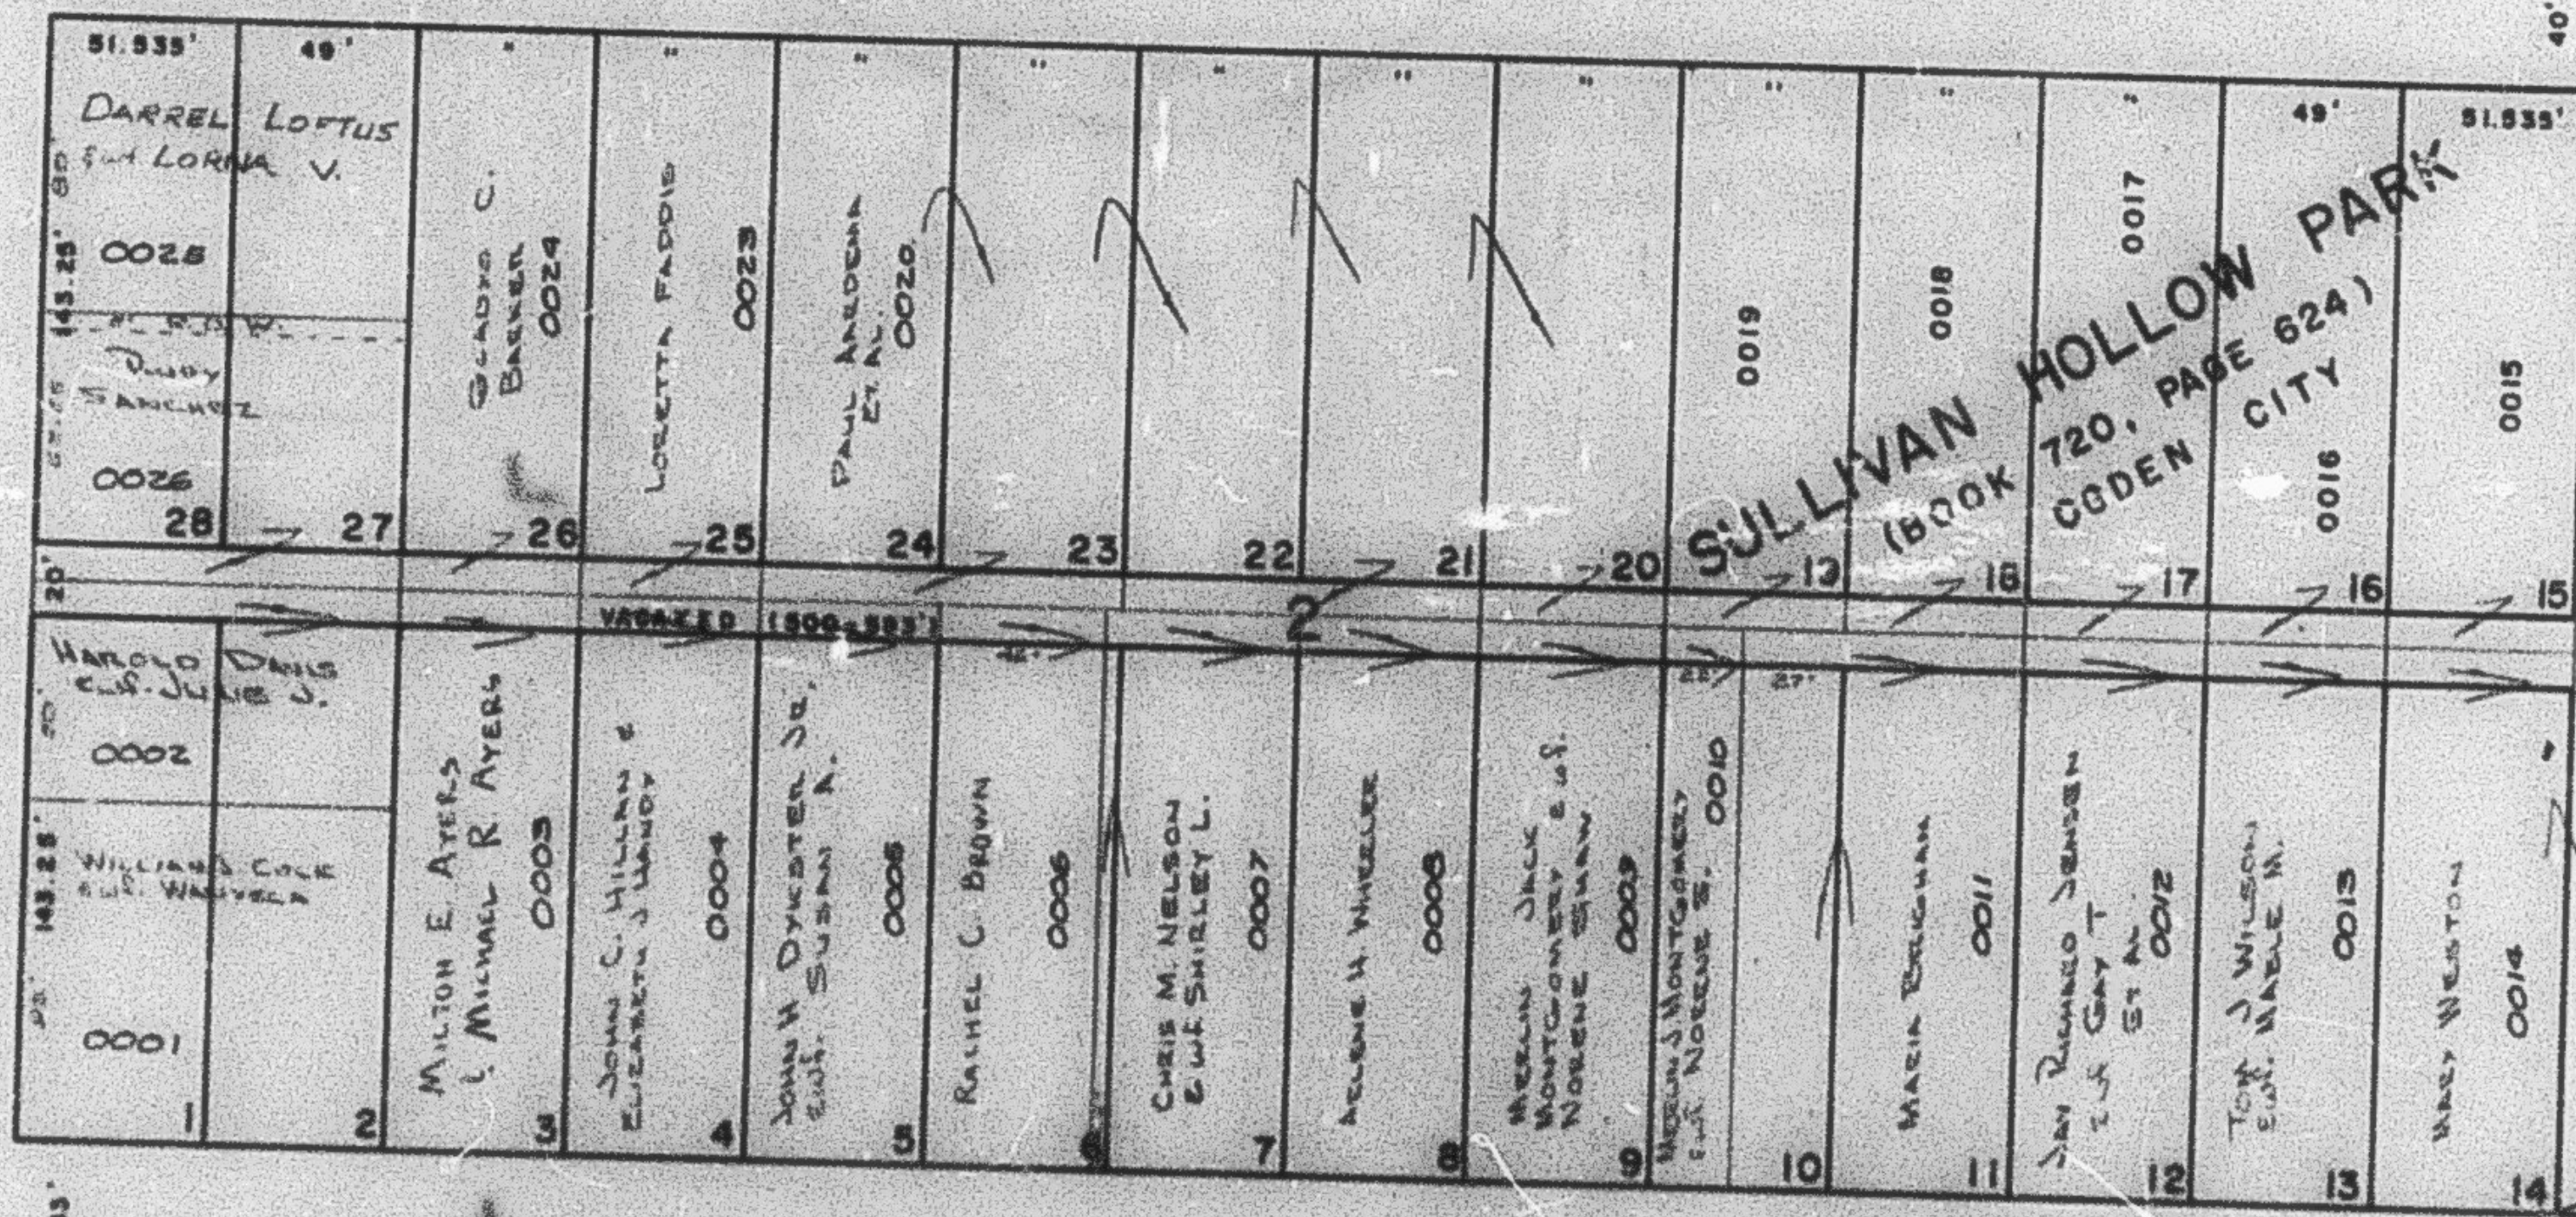

HEALY

STREET

S. 89° 02' E.

SEE PAGE 56

SEE PAGE 58

W.T. 5-72