

PART OF S.W. 1/4 OF SEC. 33, T.6 N., R.1 W., S.L.B. & M.
MADISON SQUARE ADDITION
BLOCKS 2&3

57

TAXING UNIT: 25

IN OGDEN CITY
SCALE 1" = 50'


PREFIX: 14-057

SEE BOOK 4, PAGE 3

1/4 OF 1/4 SEC. LINE N. 89° 41' W. 1057.18' TO N.E. COR. OF S. 1/2 OF S.W. 1/4

BOOK 4, PAGE 19

AVENUE

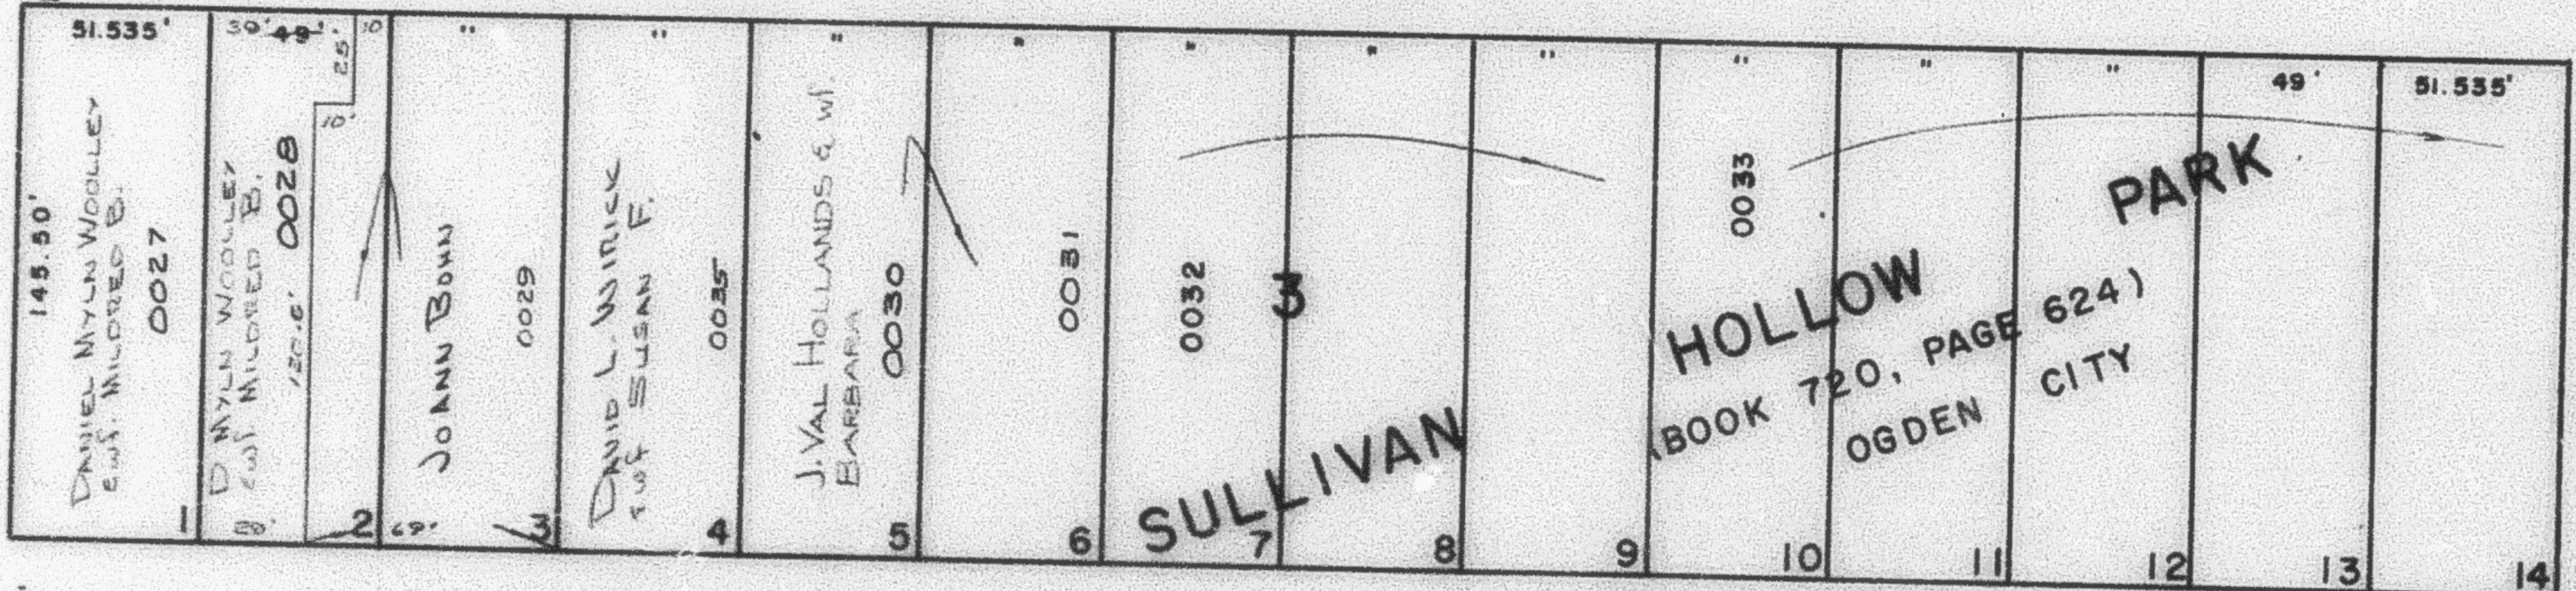


31ST

STREET

S. 89° 02' E.

SEE BOOK 4, PAGE 20

MADISON

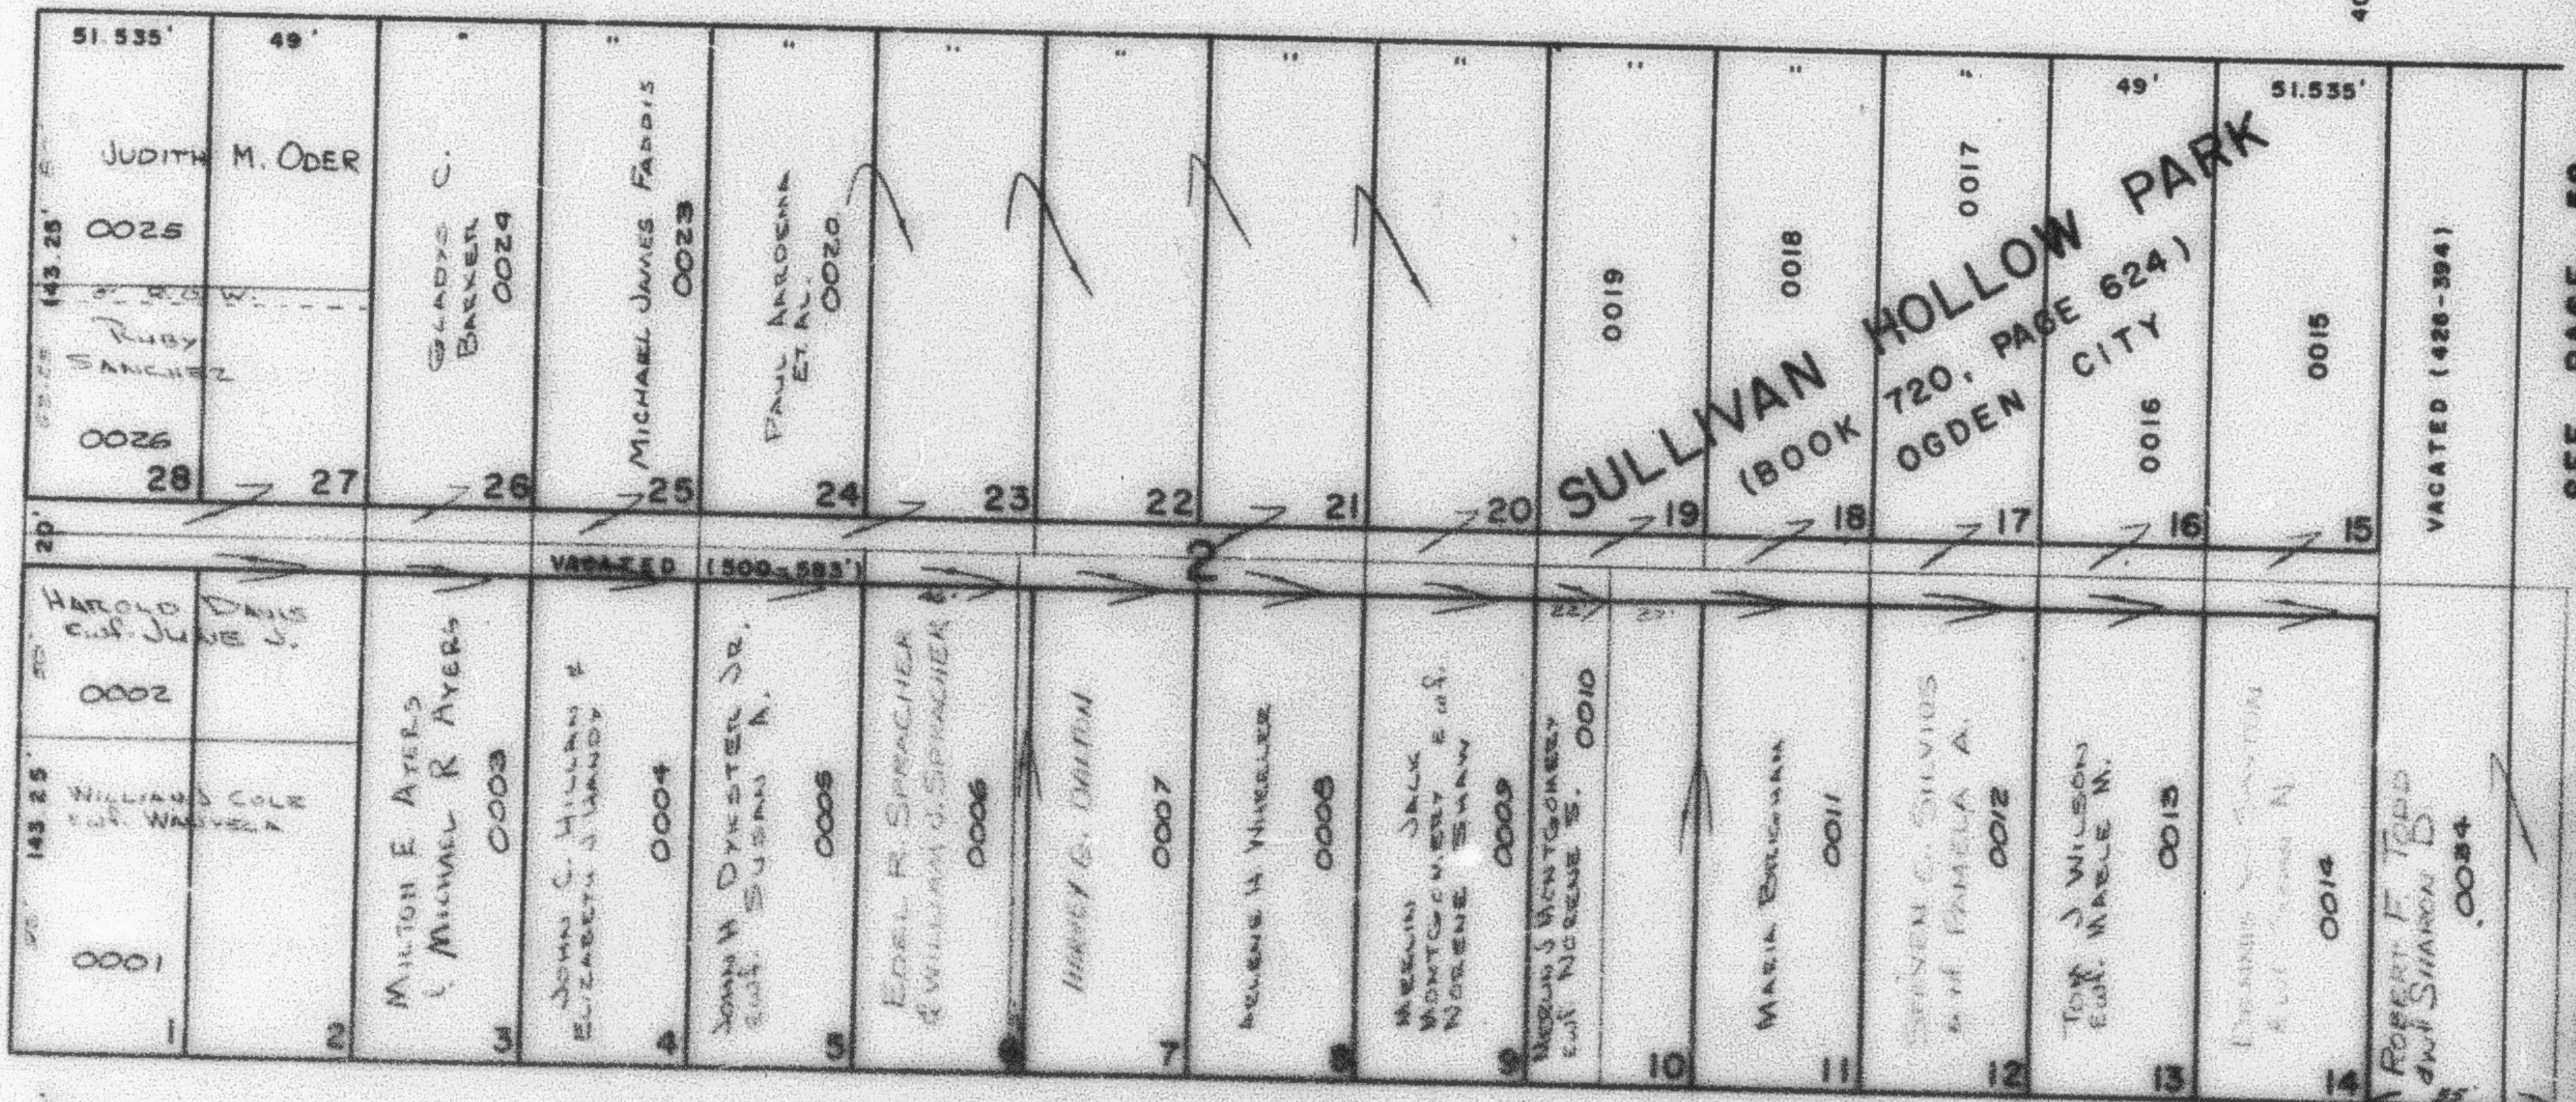

HEALY

STREET

S. 89° 02' E.

SEE PAGE 56

8-11-72

SEE PAGE 58