

PART OF THE S.W. 1/4, SEC. 33, T.6N., R.1W., S.L.B. & M.

MADISON SQUARE ADDITION

BLOCKS 2 & 3

TAXING UNIT: 25

IN OGDEN CITY

SCALE 1" = 60'

SEE BOOK 4, PAGE 3

VACATED 15-AUG-97
#1487919 1876-1579


SEE 040030008

1/4 OF 1/4 SEC. LINE N 89°41' W 1057.18' TO N.E. COR. OF S. 1/2 OF S.W. 1.4

S 83°40'00" E 376.20'

SEE BOOK 4, PAGE 19

AVENUE

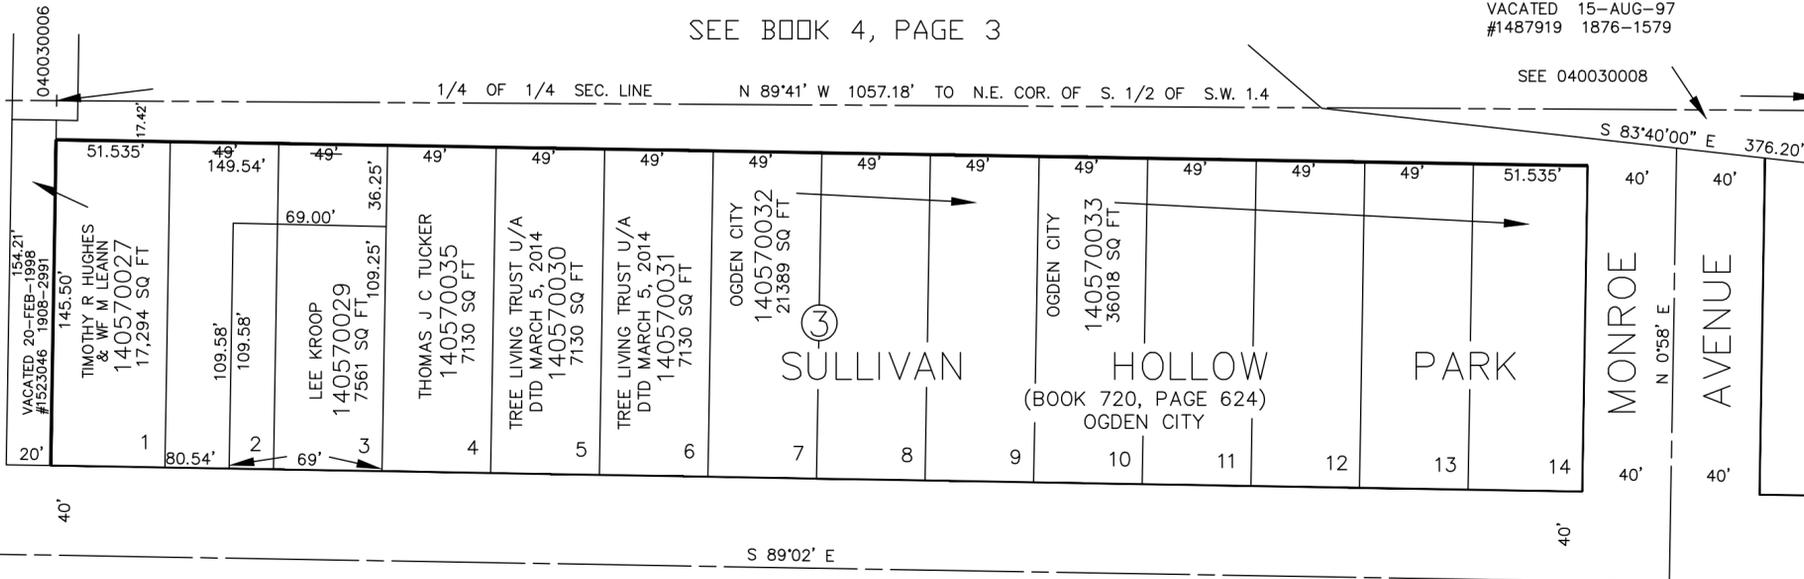

S 89°02' E


31ST STREET

STREET

SEE BOOK 4, PAGE 20

MADISON

N 0°58' E

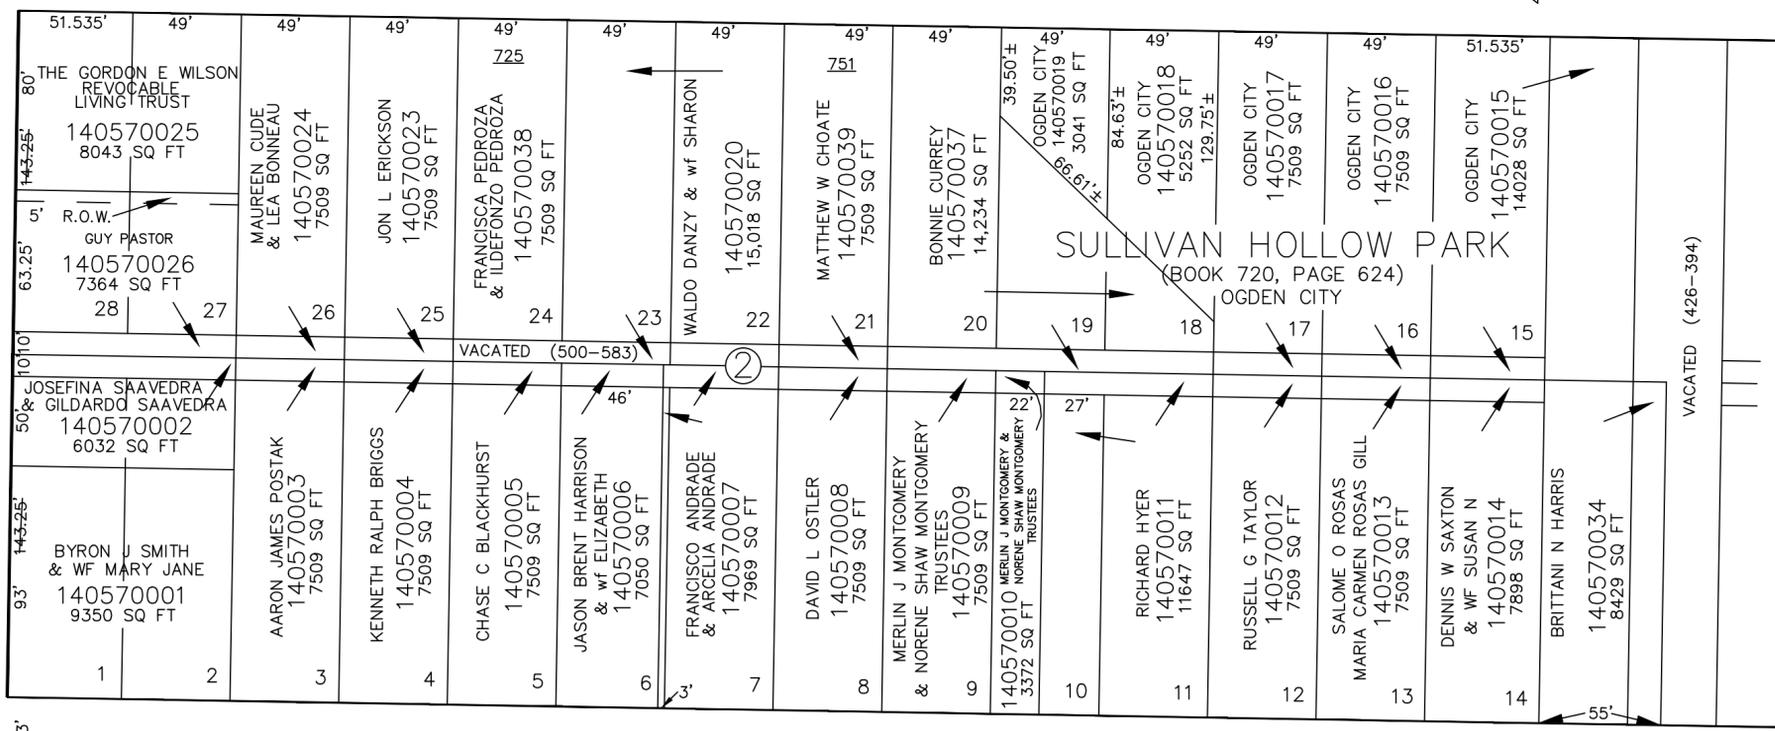

S 89°02' E

HEALY STREET

STREET

SEE PAGE 56

SEE PAGE 58

FOR COMPLETE ENG DATA SEE ORIGINAL DEDICATION PLAT IN BOOK 7, PAGE 12 OF RECORDS.