

PART OF THE S.W. 1/4, SEC. 33, T.6N., R.1W., S.L.B. & M.


# MADISON SQUARE ADDITION

## BLOCKS 4 & 5

IN OGDEN CITY

SCALE 1" = 50'

TAXING UNIT: 25

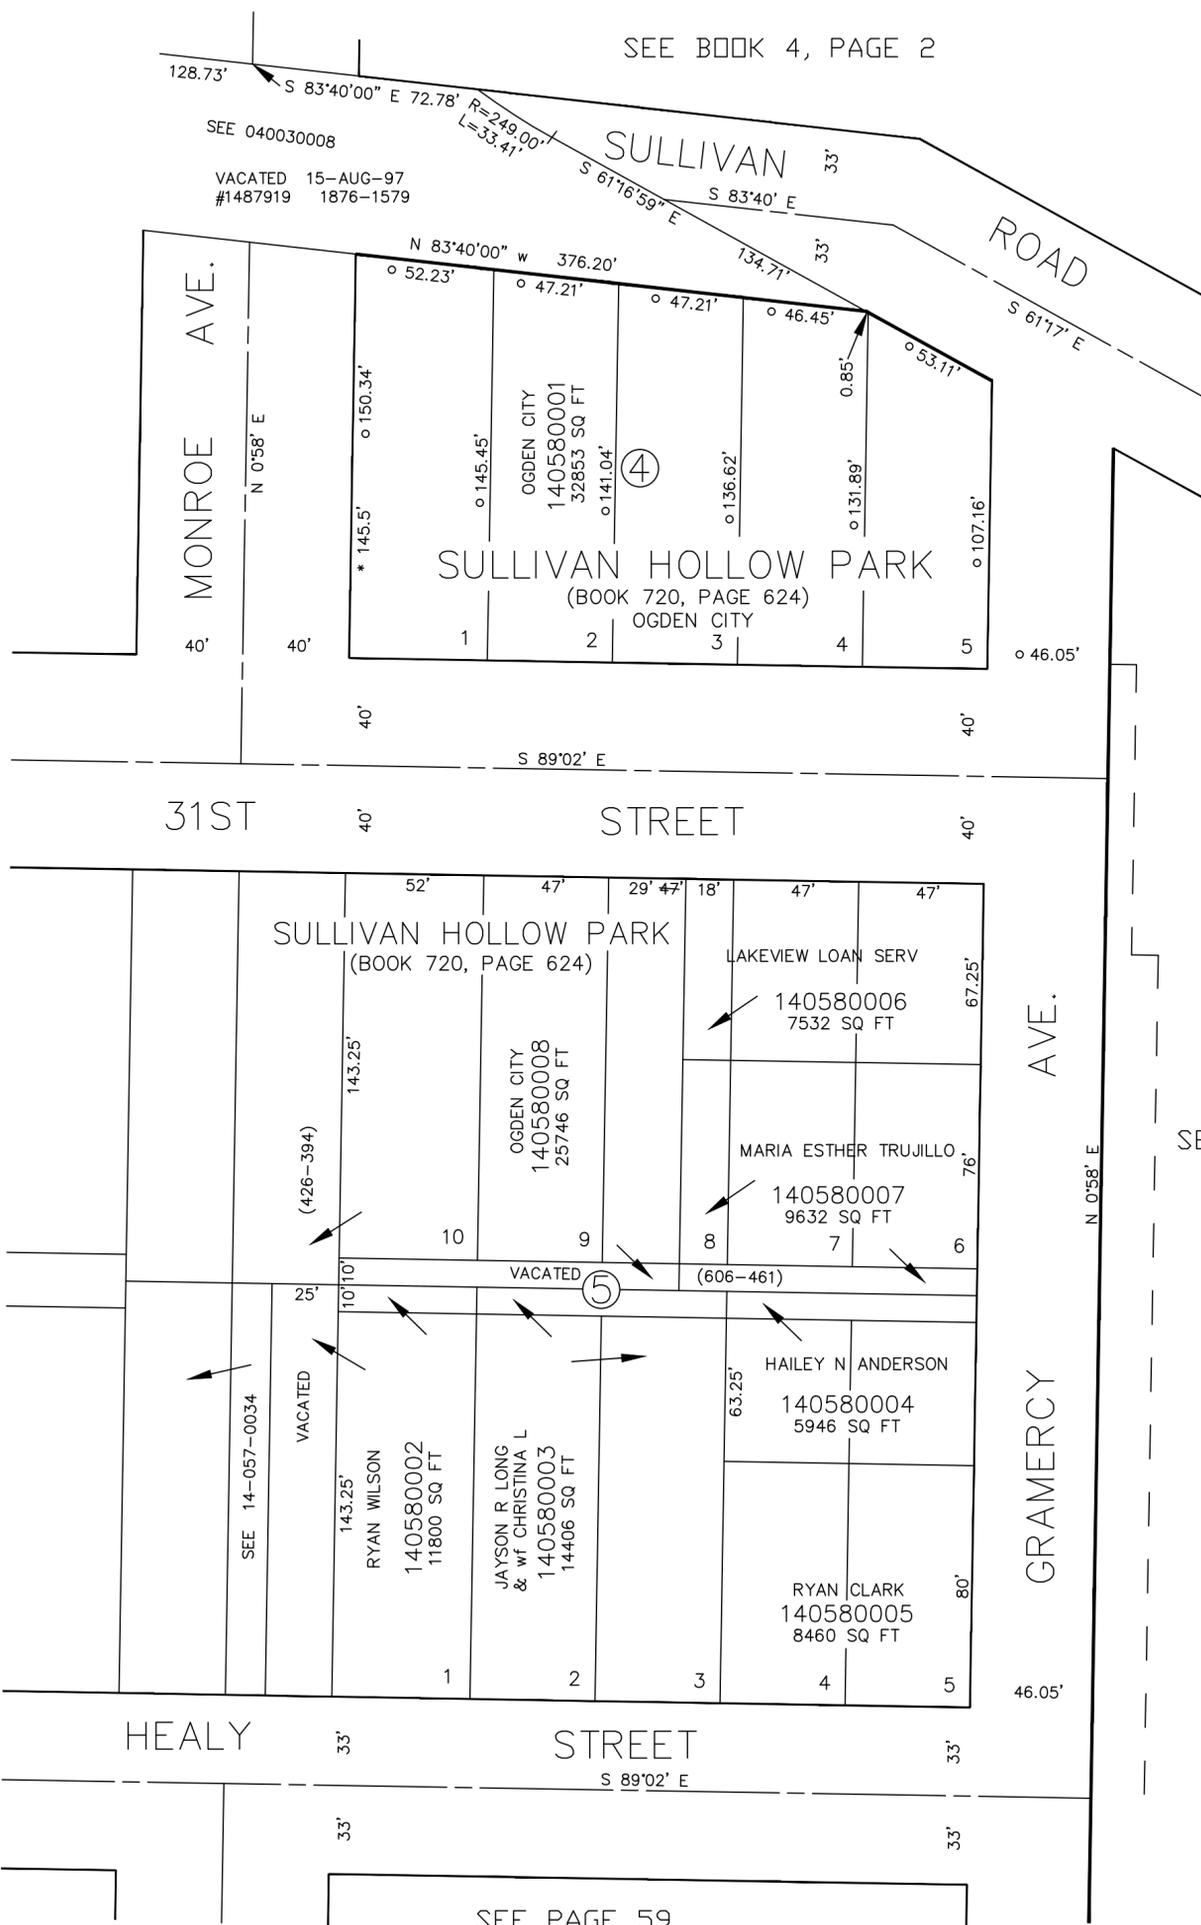

SEE BOOK 4, PAGE 2

SEE 040030008

VACATED 15-AUG-97  
#1487919 1876-1579

OGDEN CITY  
140580001  
32853 SQ FT

### SULLIVAN HOLLOW PARK

(BOOK 720, PAGE 624)

OGDEN CITY

### 31ST STREET

### SULLIVAN HOLLOW PARK

(BOOK 720, PAGE 624)

LAKEVIEW LOAN SERV

140580006

7532 SQ FT

MARIA ESTHER TRUJILLO

140580007

9632 SQ FT

HAILEY N ANDERSON

140580004

5946 SQ FT

RYAN CLARK

140580005

8460 SQ FT

RYAN WILSON

140580002

11800 SQ FT

JAYSON R LONG  
& WF CHRISTINA L

140580003

14406 SQ FT

VACATED

AVE.

GRAMERCY

SEE BOOK 4, PAGE 2

FOR COMPLETE ENG DATA SEE ORIGINAL DEDICATION PLAT IN BOOK 7, PAGE 12 OF RECORDS.

SEE PAGE 57

o OGDEN CITY ENG. DEPT. PLATS  
\* ORIG. DED. PLAT

SEE PAGE 59