


SEE PAGE 98

SEE BOOK 4, PAGE 14

SEE BOOK 4, PAGE 14

147

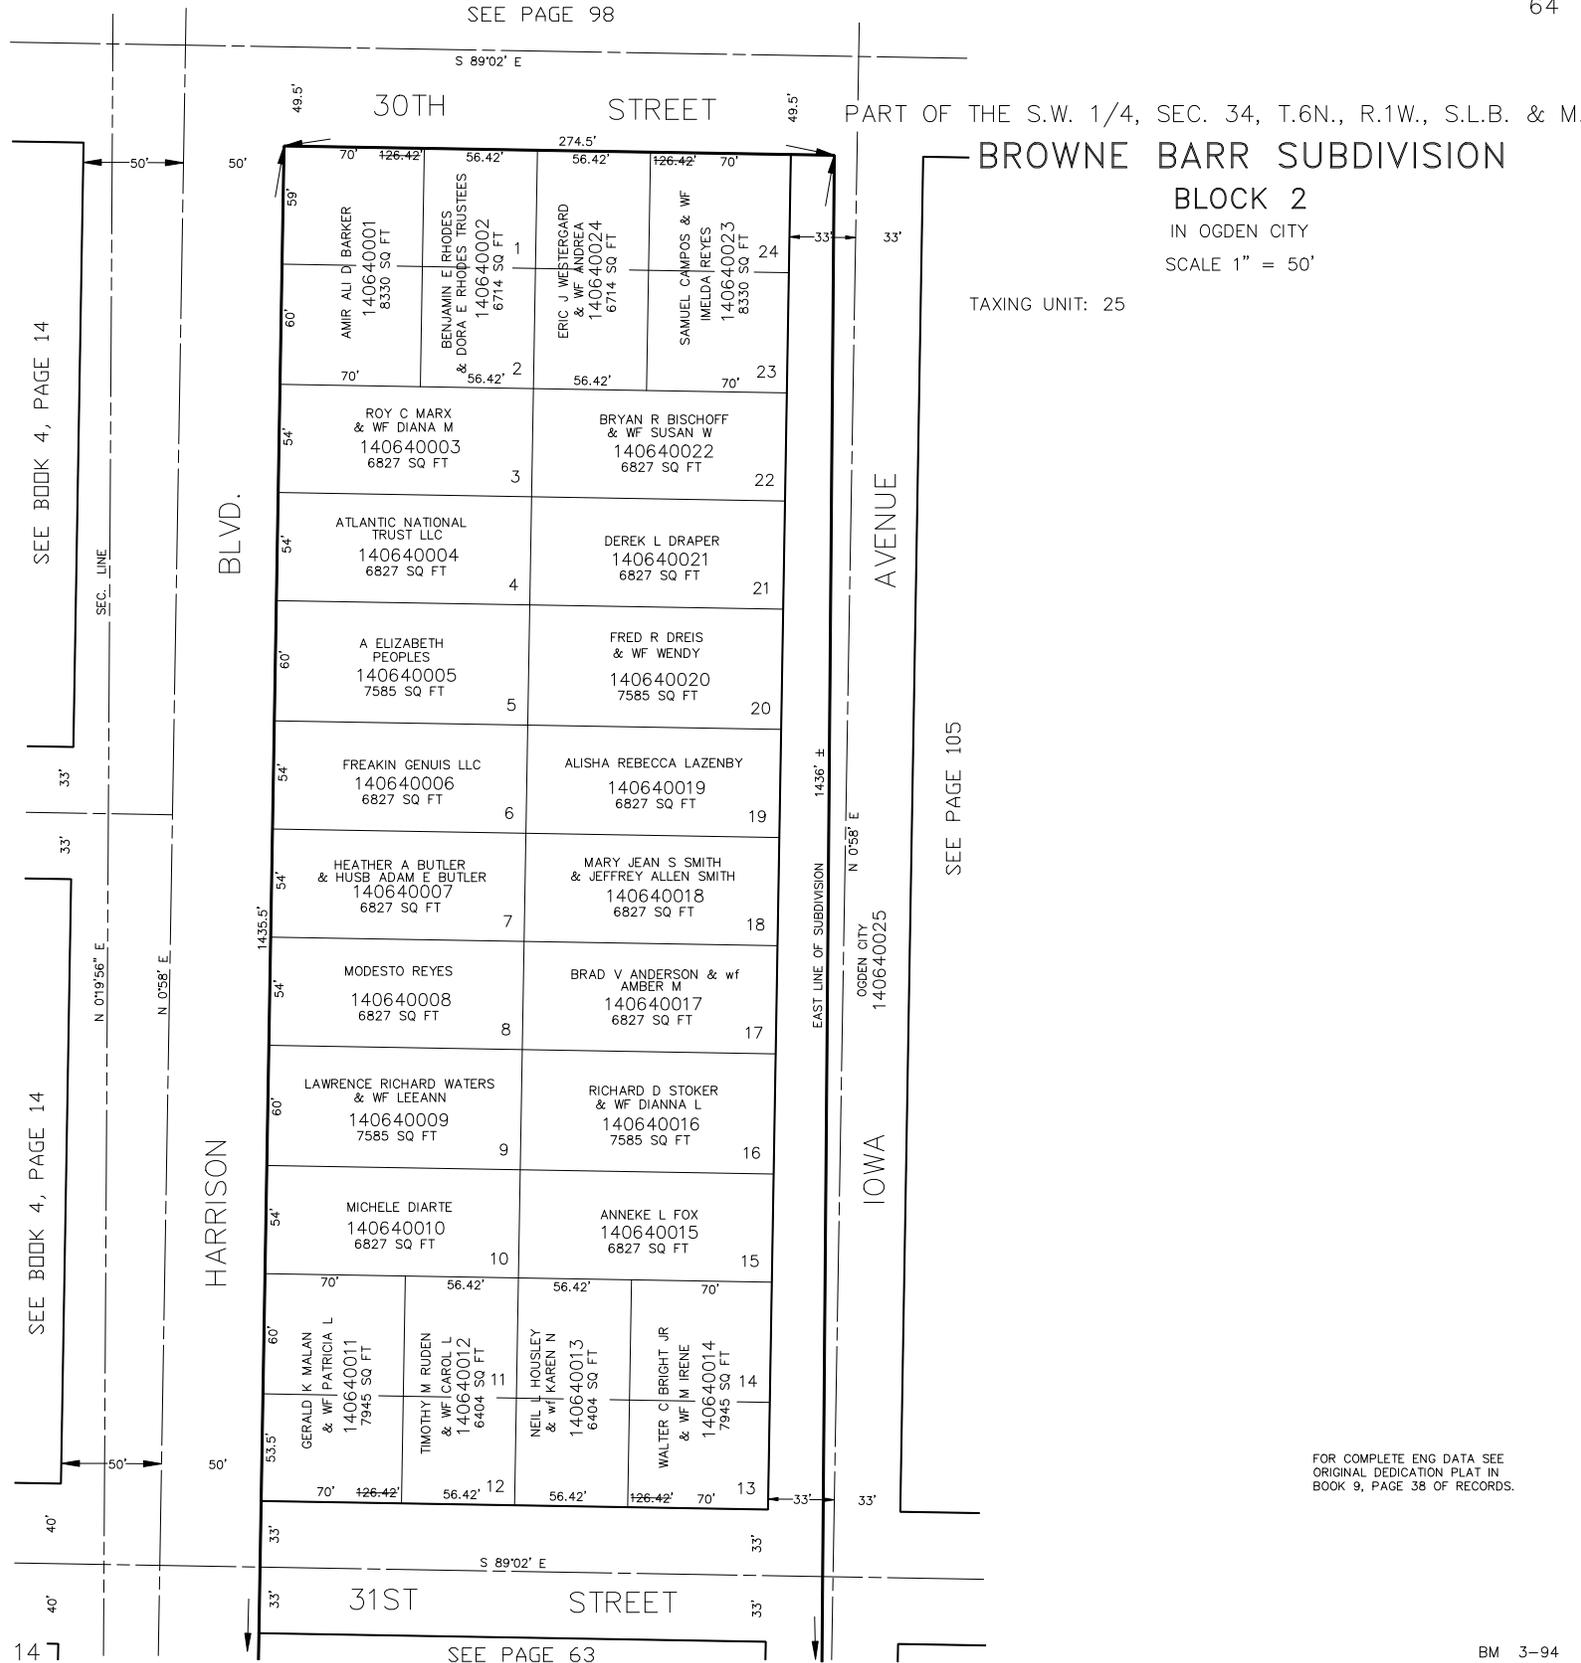

Lot No.	Owner	Area (SQ FT)
1	AMIR ALI D BARKER 140640001 8330 SQ FT	8330
2	BENJAMIN E RHODES & DORA E RHODES TRUSTEES 140640002 6714 SQ FT	6714
3	ROY C MARX & WF DIANA M 140640003 6827 SQ FT	6827
4	ATLANTIC NATIONAL TRUST LLC 140640004 6827 SQ FT	6827
5	A ELIZABETH PEOPLES 140640005 7585 SQ FT	7585
6	FREAKIN GENIUS LLC 140640006 6827 SQ FT	6827
7	HEATHER A BUTLER & HUSB ADAM E BUTLER 140640007 6827 SQ FT	6827
8	MODESTO REYES 140640008 6827 SQ FT	6827
9	LAWRENCE RICHARD WATERS & WF LEEANN 140640009 7585 SQ FT	7585
10	MICHELE DIARTE 140640010 6827 SQ FT	6827
11	GERALD K MALAN & WF PATRICIA L 140640011 7945 SQ FT	7945
12	TIMOTHY M RUDEN & WF CAROL L 140640012 6404 SQ FT	6404
13	NEIL J HOUSLEY & wf KAREN N 140640013 6404 SQ FT	6404
14	WALTER C BRIGHT JR & WF M IRENE 140640014 7945 SQ FT	7945
15	ANNEKE L FOX 140640015 6827 SQ FT	6827
16	RICHARD D STOKER & WF DIANNA L 140640016 7585 SQ FT	7585
17	BRAD V ANDERSON & wf AMBER M 140640017 6827 SQ FT	6827
18	MARY JEAN S SMITH & JEFFREY ALLEN SMITH 140640018 6827 SQ FT	6827
19	ALISHA REBECCA LAZENBY 140640019 6827 SQ FT	6827
20	FRED R DREIS & WF WENDY 140640020 7585 SQ FT	7585
21	DEREK L DRAPER 140640021 6827 SQ FT	6827
22	BRYAN R BISCHOFF & WF SUSAN W 140640022 6827 SQ FT	6827
23	ERIC J WEISTERGARD & WF ANDREA 140640024 6714 SQ FT	6714
24	SAMUEL CAMPOS & WF IMELDA REYES 140640023 8330 SQ FT	8330