


SEE PAGE 98

SEE BOOK 4, PAGE 14

SEE BOOK 4, PAGE 14

147

SEE PAGE 63

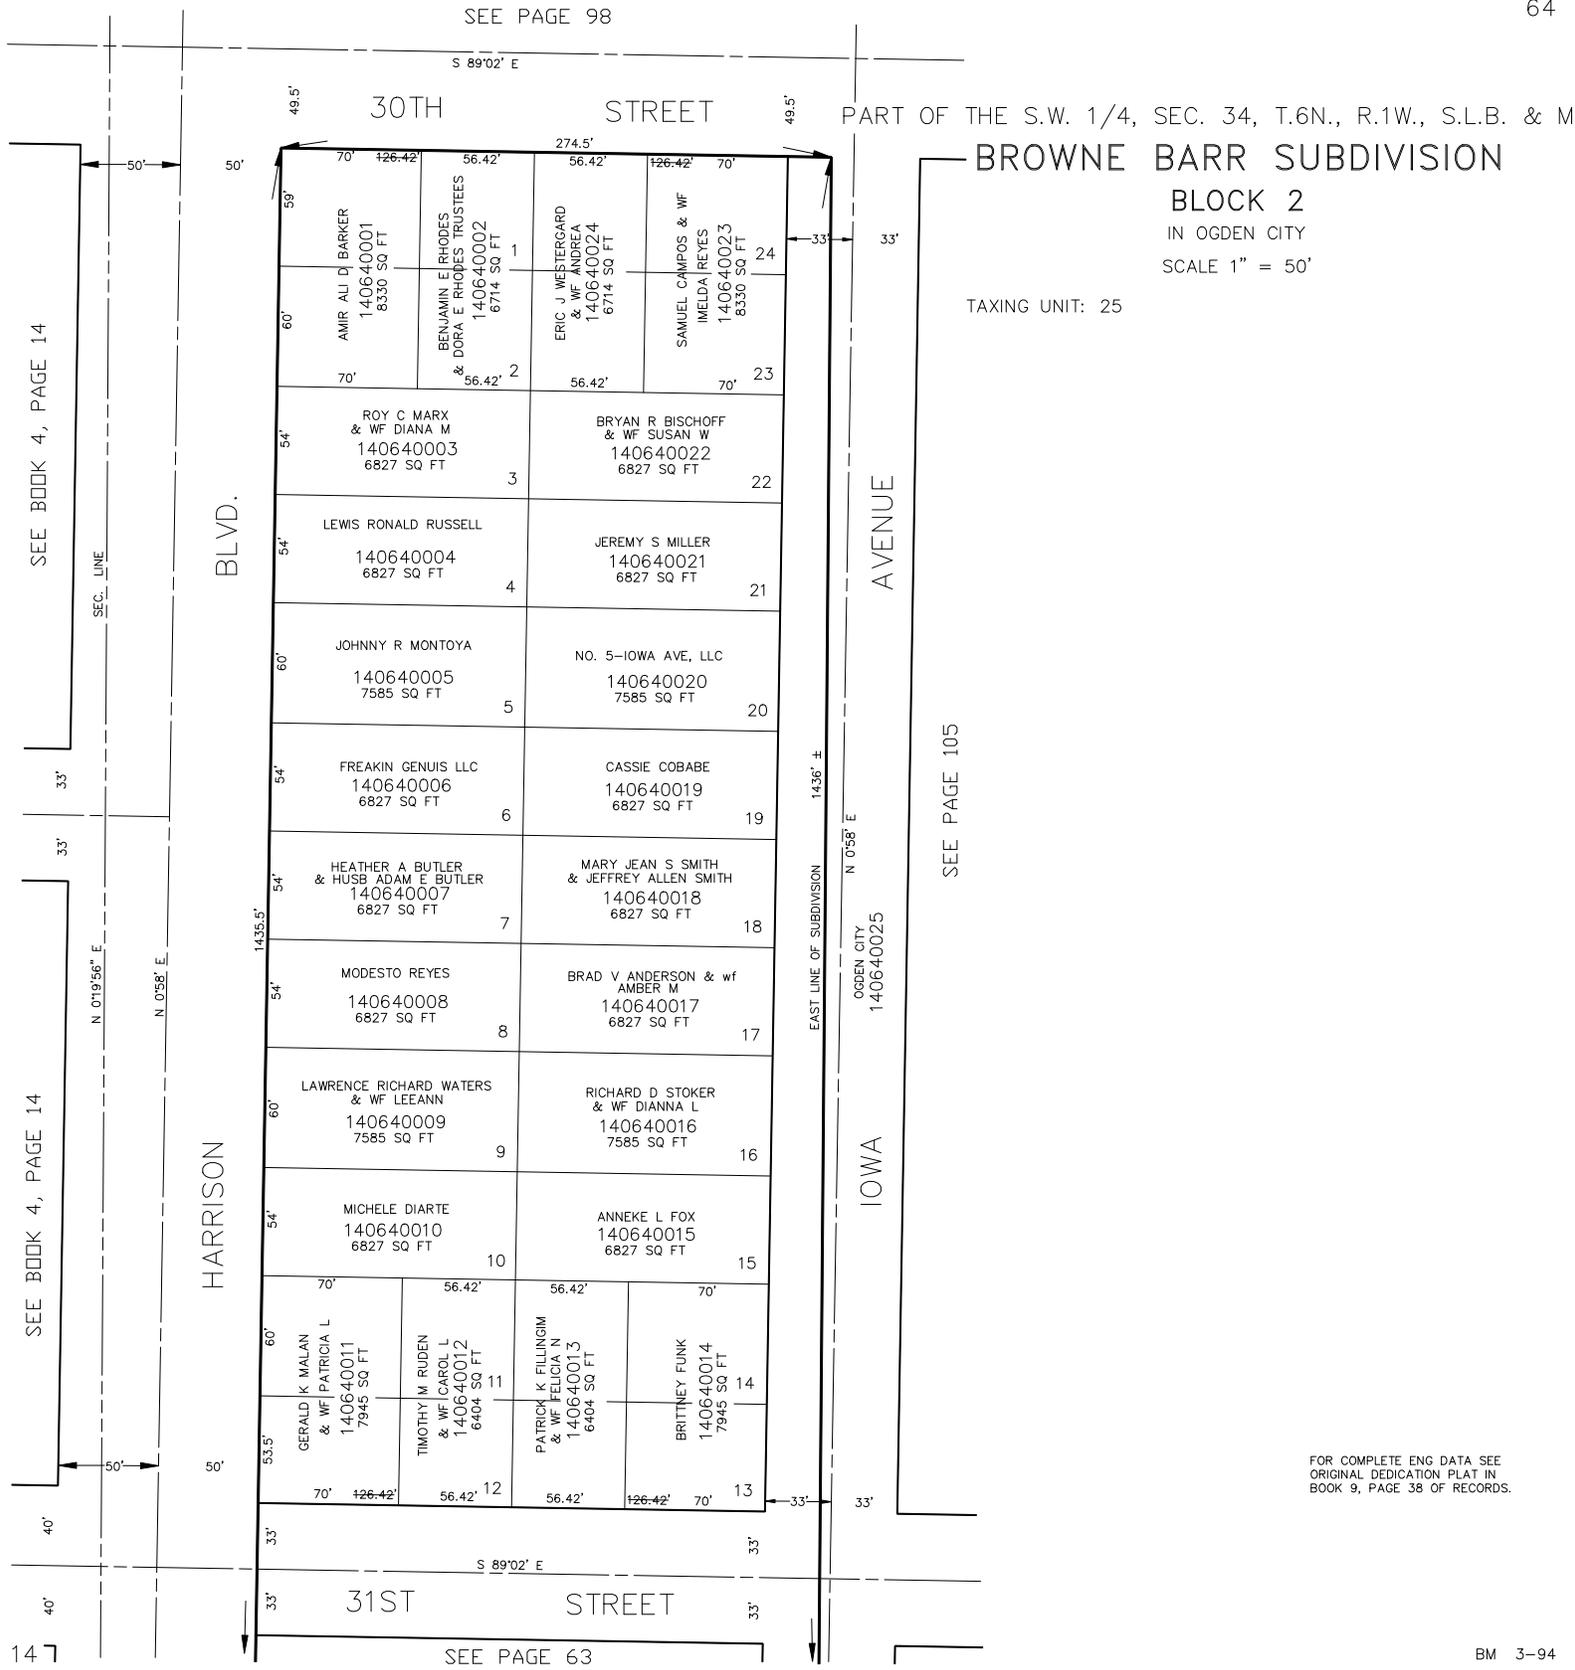

| | | | |
|---|--|--|---|
| AMIR ALI D BARKER 140640001 8330 SQ FT | BENJAMIN E RHODES & DORA E RHODES TRUSTEES 140640002 6714 SQ FT | ERIC J WESTERGARD & WF ANDREA 140640024 6714 SQ FT | SAMUEL CAMPOS & WF IMELDA REYES 140640023 8330 SQ FT |
| ROY C MARX & WF DIANA M 140640003 6827 SQ FT | BRYAN R BISCHOFF & WF SUSAN W 140640022 6827 SQ FT | | |
| LEWIS RONALD RUSSELL 140640004 6827 SQ FT | JEREMY S MILLER 140640021 6827 SQ FT | | |
| JOHNNY R MONTOYA 140640005 7585 SQ FT | NO. 5-IOWA AVE, LLC 140640020 7585 SQ FT | | |
| FREAKIN GENIUS LLC 140640006 6827 SQ FT | CASSIE COBABE 140640019 6827 SQ FT | | |
| HEATHER A BUTLER & HUSB ADAM E BUTLER 140640007 6827 SQ FT | MARY JEAN S SMITH & JEFFREY ALLEN SMITH 140640018 6827 SQ FT | | |
| MODESTO REYES 140640008 6827 SQ FT | BRAD V ANDERSON & wf AMBER M 140640017 6827 SQ FT | | |
| LAWRENCE RICHARD WATERS & WF LEEANN 140640009 7585 SQ FT | RICHARD D STOKER & WF DIANNA L 140640016 7585 SQ FT | | |
| MICHELE DIARTE 140640010 6827 SQ FT | ANNEKE L FOX 140640015 6827 SQ FT | | |
| GERALD K MALAN & WF PATRICIA L 140640011 7945 SQ FT | TIMOTHY M RUDEN & WF CAROL L 140640012 6404 SQ FT | PATRICK K FILLINGIM & WF FELICIA N 140640013 6404 SQ FT | BRITNEY FUNK 140640014 7945 SQ FT |
| | | | |