


SEE PAGE 98

SEE BOOK 4, PAGE 14

SEE BOOK 4, PAGE 14

147

SEE PAGE 63

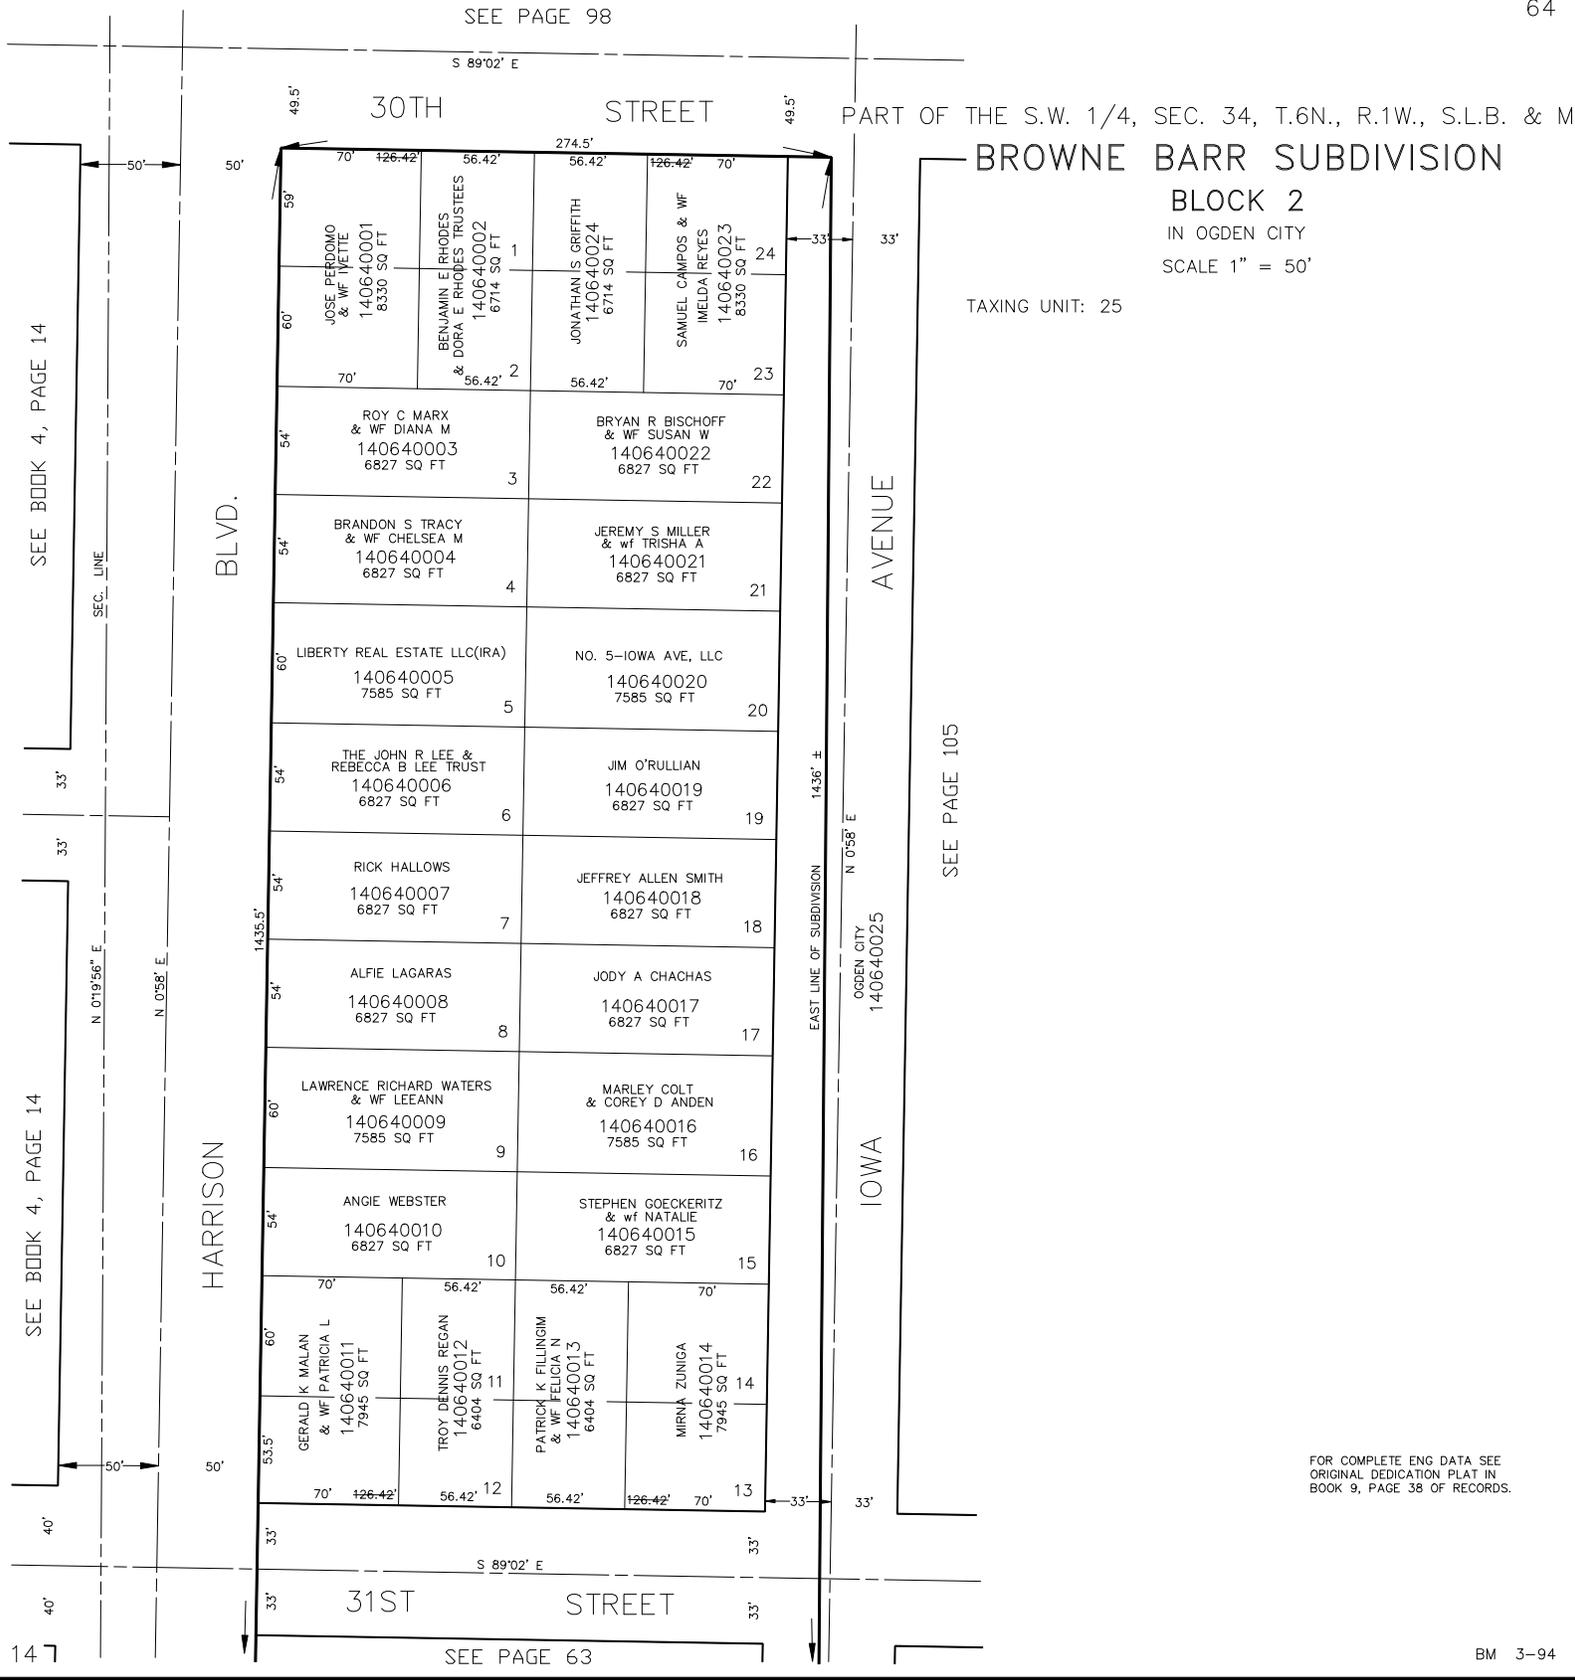

JOSE PERDOMO & WF YVETTE 140640001 8330 SQ FT	BENJAMIN E RHODES & DORA E RHODES TRUSTEES 140640002 6714 SQ FT	JONATHAN IS GRIFFITH 140640024 6714 SQ FT	SAMUEL CAMPOS & WF IMELDA REYES 140640023 8330 SQ FT
ROY C MARX & WF DIANA M 140640003 6827 SQ FT	BRYAN R BISCHOFF & WF SUSAN W 140640022 6827 SQ FT		
BRANDON S TRACY & WF CHELSEA M 140640004 6827 SQ FT	JEREMY S MILLER & WF TRISHA A 140640021 6827 SQ FT		
LIBERTY REAL ESTATE LLC(IRA) 140640005 7585 SQ FT	NO. 5-IOWA AVE, LLC 140640020 7585 SQ FT		
THE JOHN R LEE & REBECCA B LEE TRUST 140640006 6827 SQ FT	JIM O'RULLIAN 140640019 6827 SQ FT		
RICK HALLOWS 140640007 6827 SQ FT	JEFFREY ALLEN SMITH 140640018 6827 SQ FT		
ALFIE LAGARAS 140640008 6827 SQ FT	JODY A CHACHAS 140640017 6827 SQ FT		
LAWRENCE RICHARD WATERS & WF LEEANN 140640009 7585 SQ FT	MARLEY COLT & COREY D ANDEN 140640016 7585 SQ FT		
ANGIE WEBSTER 140640010 6827 SQ FT	STEPHEN GOECKERITZ & wf NATALIE 140640015 6827 SQ FT		
GERALD K MALAN & WF PATRICIA L 140640011 7945 SQ FT	TROY DENNIS REGAN 140640012 6404 SQ FT	PATRICK K FILLINGIM & WF FELICIA N 140640013 6404 SQ FT	MIRNA ZUNIGA 140640014 7945 SQ FT