

SEE PAGE 98

S 89°02' E

30TH STREET

PART OF THE S.W. 1/4, SEC. 34, T.6N., R.1W., S.L.B. & M.

BROWNE BARR SUBDIVISION

BLOCK 2

IN OGDEN CITY

SCALE 1" = 50'

TAXING UNIT: 25

SEE PAGE 105

AVENUE

IOWA

EAST LINE OF SUBDIVISION

N 0°58' E

OGDEN CITY
140640025

BLVD.


HARRISON

31ST STREET

SEE PAGE 63

S 89°02' E

FOR COMPLETE ENG DATA SEE
ORIGINAL DEDICATION PLAT IN
BOOK 9, PAGE 38 OF RECORDS.

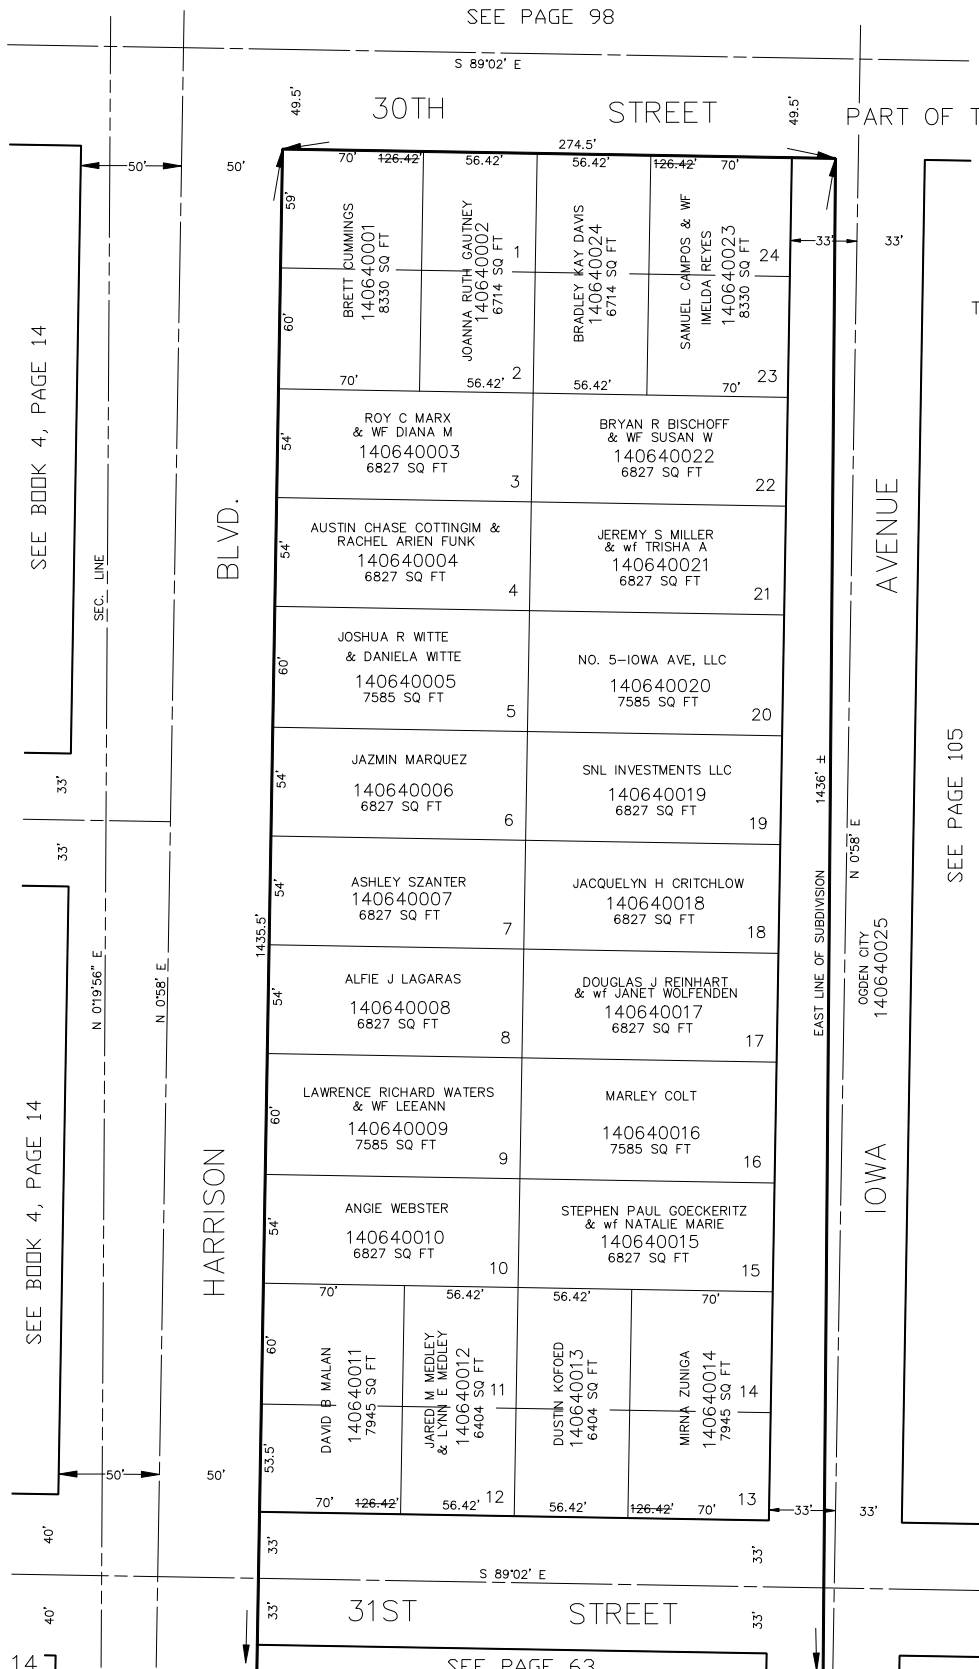

SEE BOOK 4, PAGE 14

SEE BOOK 4, PAGE 14