

PART OF THE S.W. 1/4, SEC. 34, T.6N., R.1W., S.L.B. & M.


HILLCREST ADDITION

BLOCK 1

IN OGDEN CITY

SCALE 1" = 60'

TAXING UNIT: 25

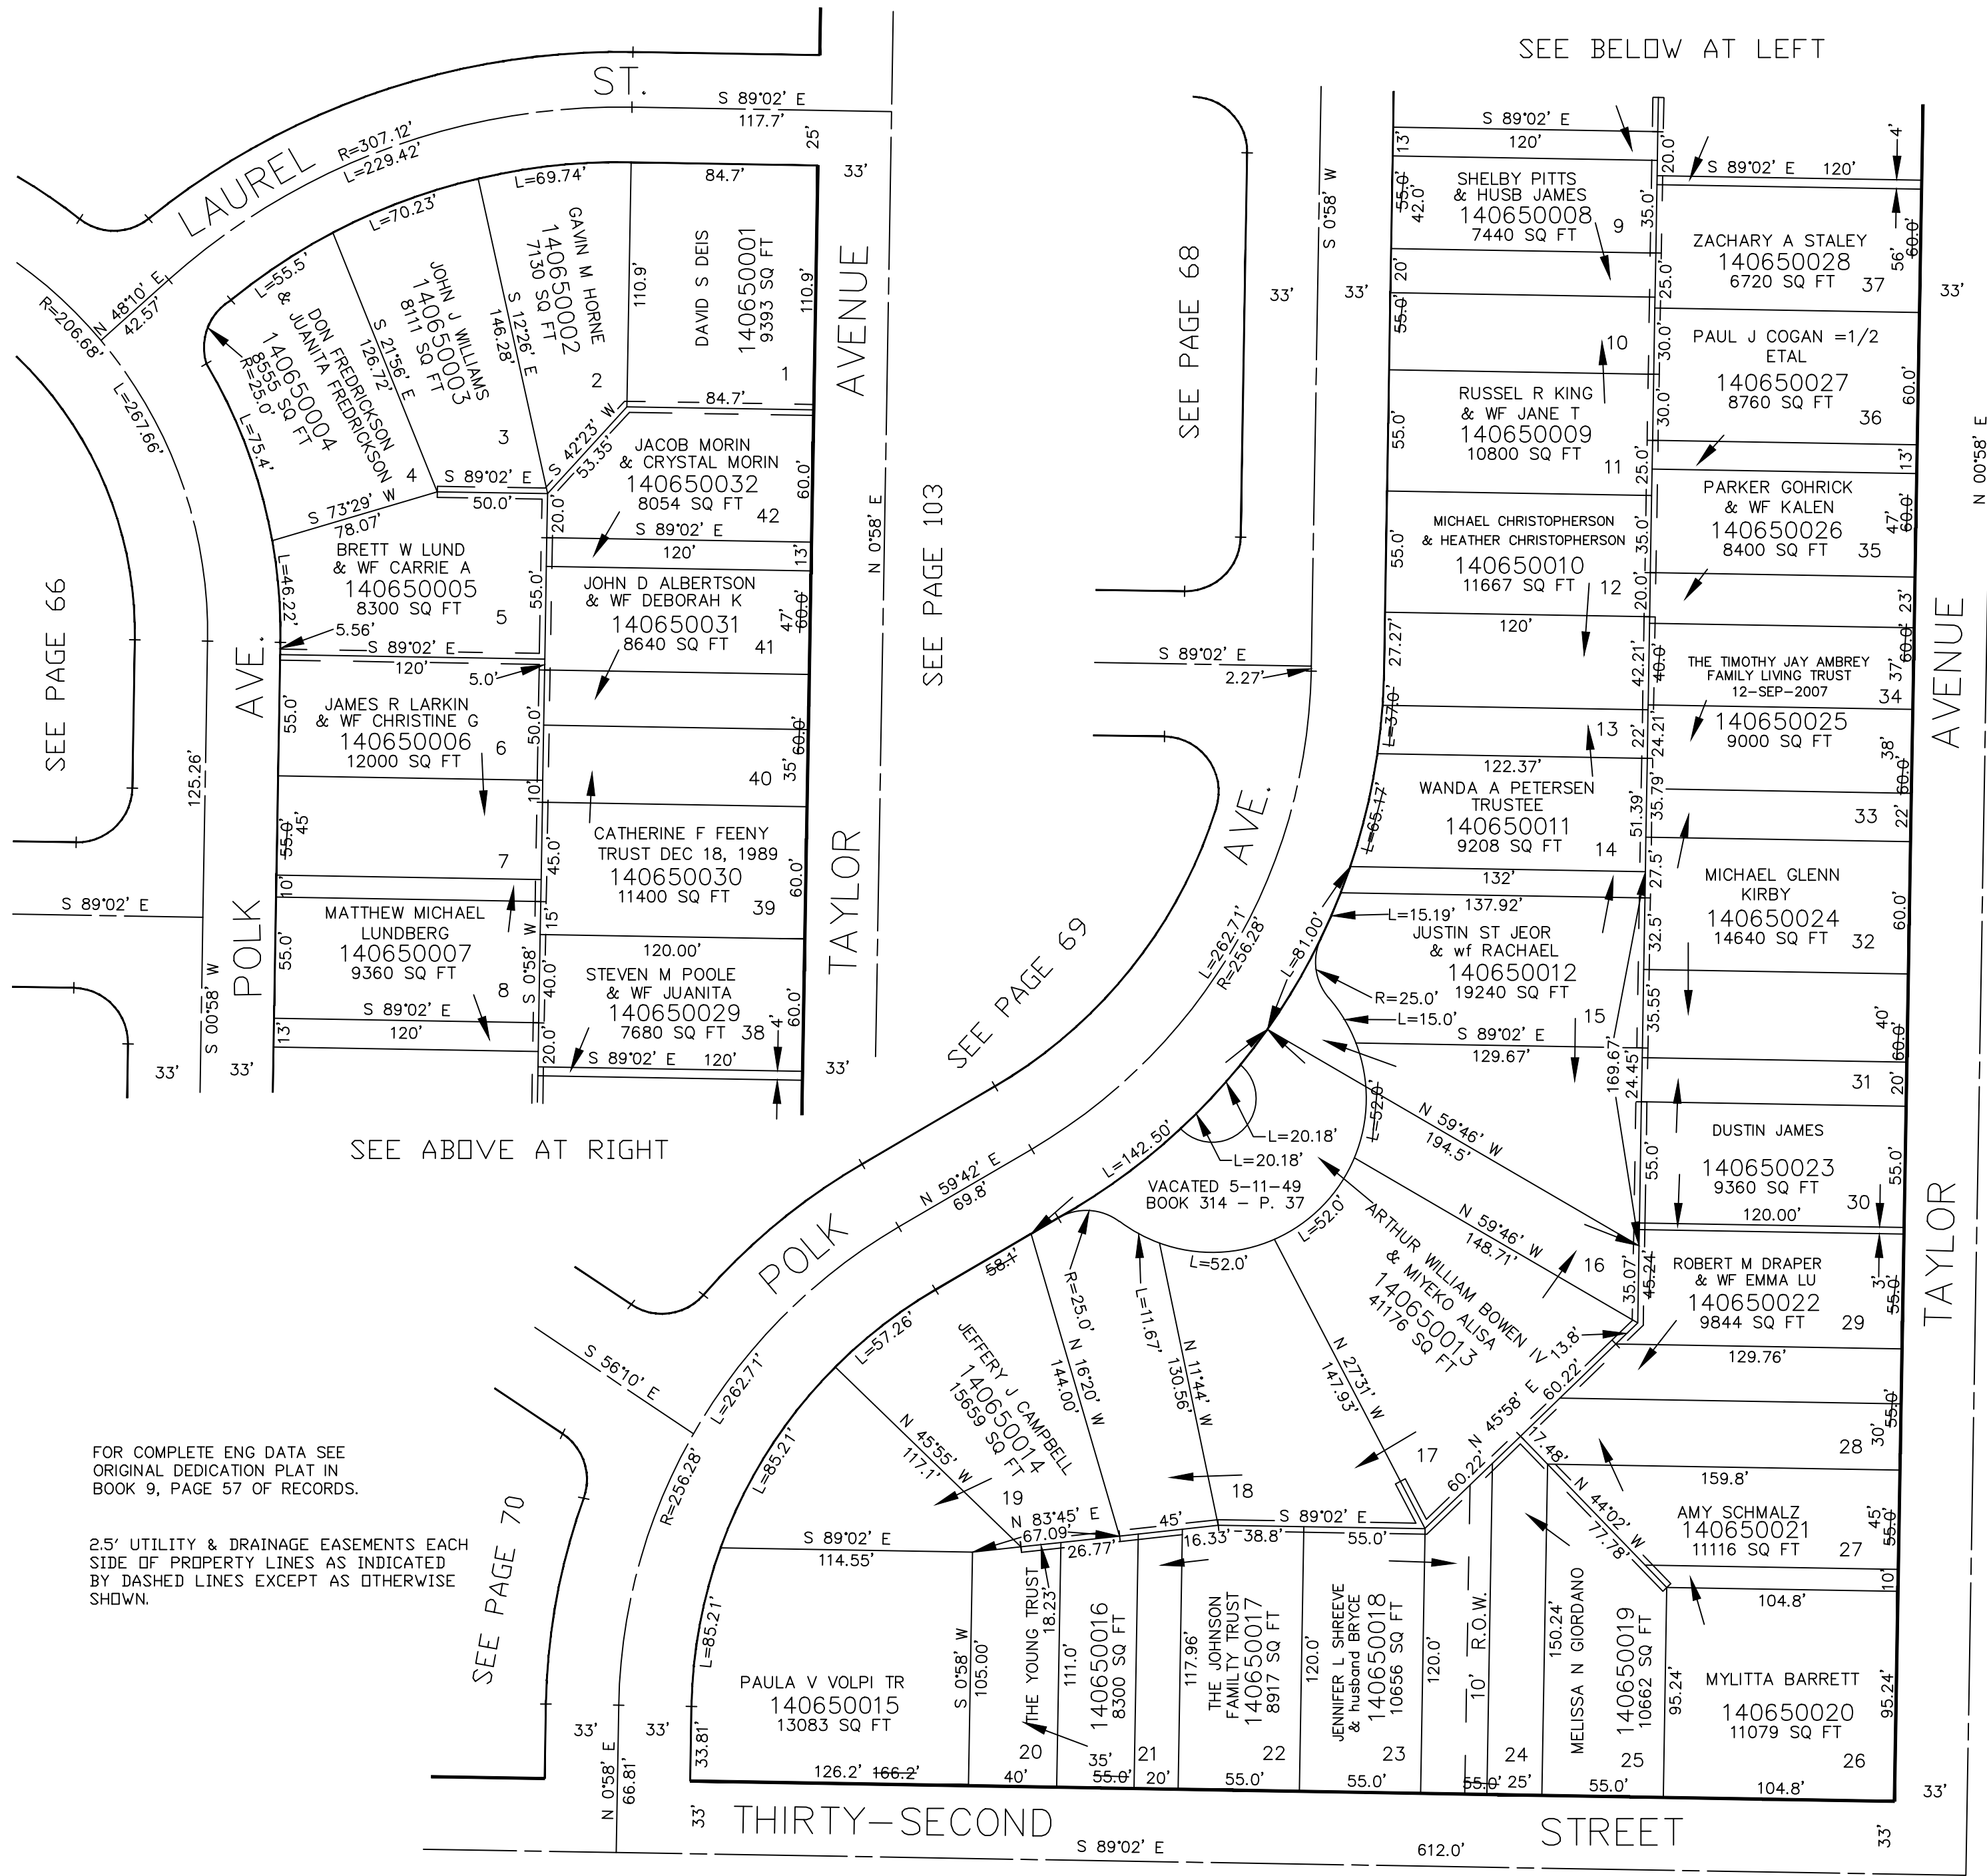

SEE BELOW AT LEFT

SEE PAGE 66

SEE PAGE 68

SEE PAGE 103

SEE PAGE 69

SEE ABOVE AT RIGHT

SEE PAGE 70

SEE PAGE 103

FOR COMPLETE ENG DATA SEE ORIGINAL DEDICATION PLAT IN BOOK 9, PAGE 57 OF RECORDS.

2.5' UTILITY & DRAINAGE EASEMENTS EACH SIDE OF PROPERTY LINES AS INDICATED BY DASHED LINES EXCEPT AS OTHERWISE SHOWN.