

PART OF THE S.W. 1/4, SEC. 34, T.6N., R.1W., S.L.B. & M.


HILLCREST ADDITION

BLOCK 1

IN OGDEN CITY

SCALE 1" = 60'

TAXING UNIT: 25

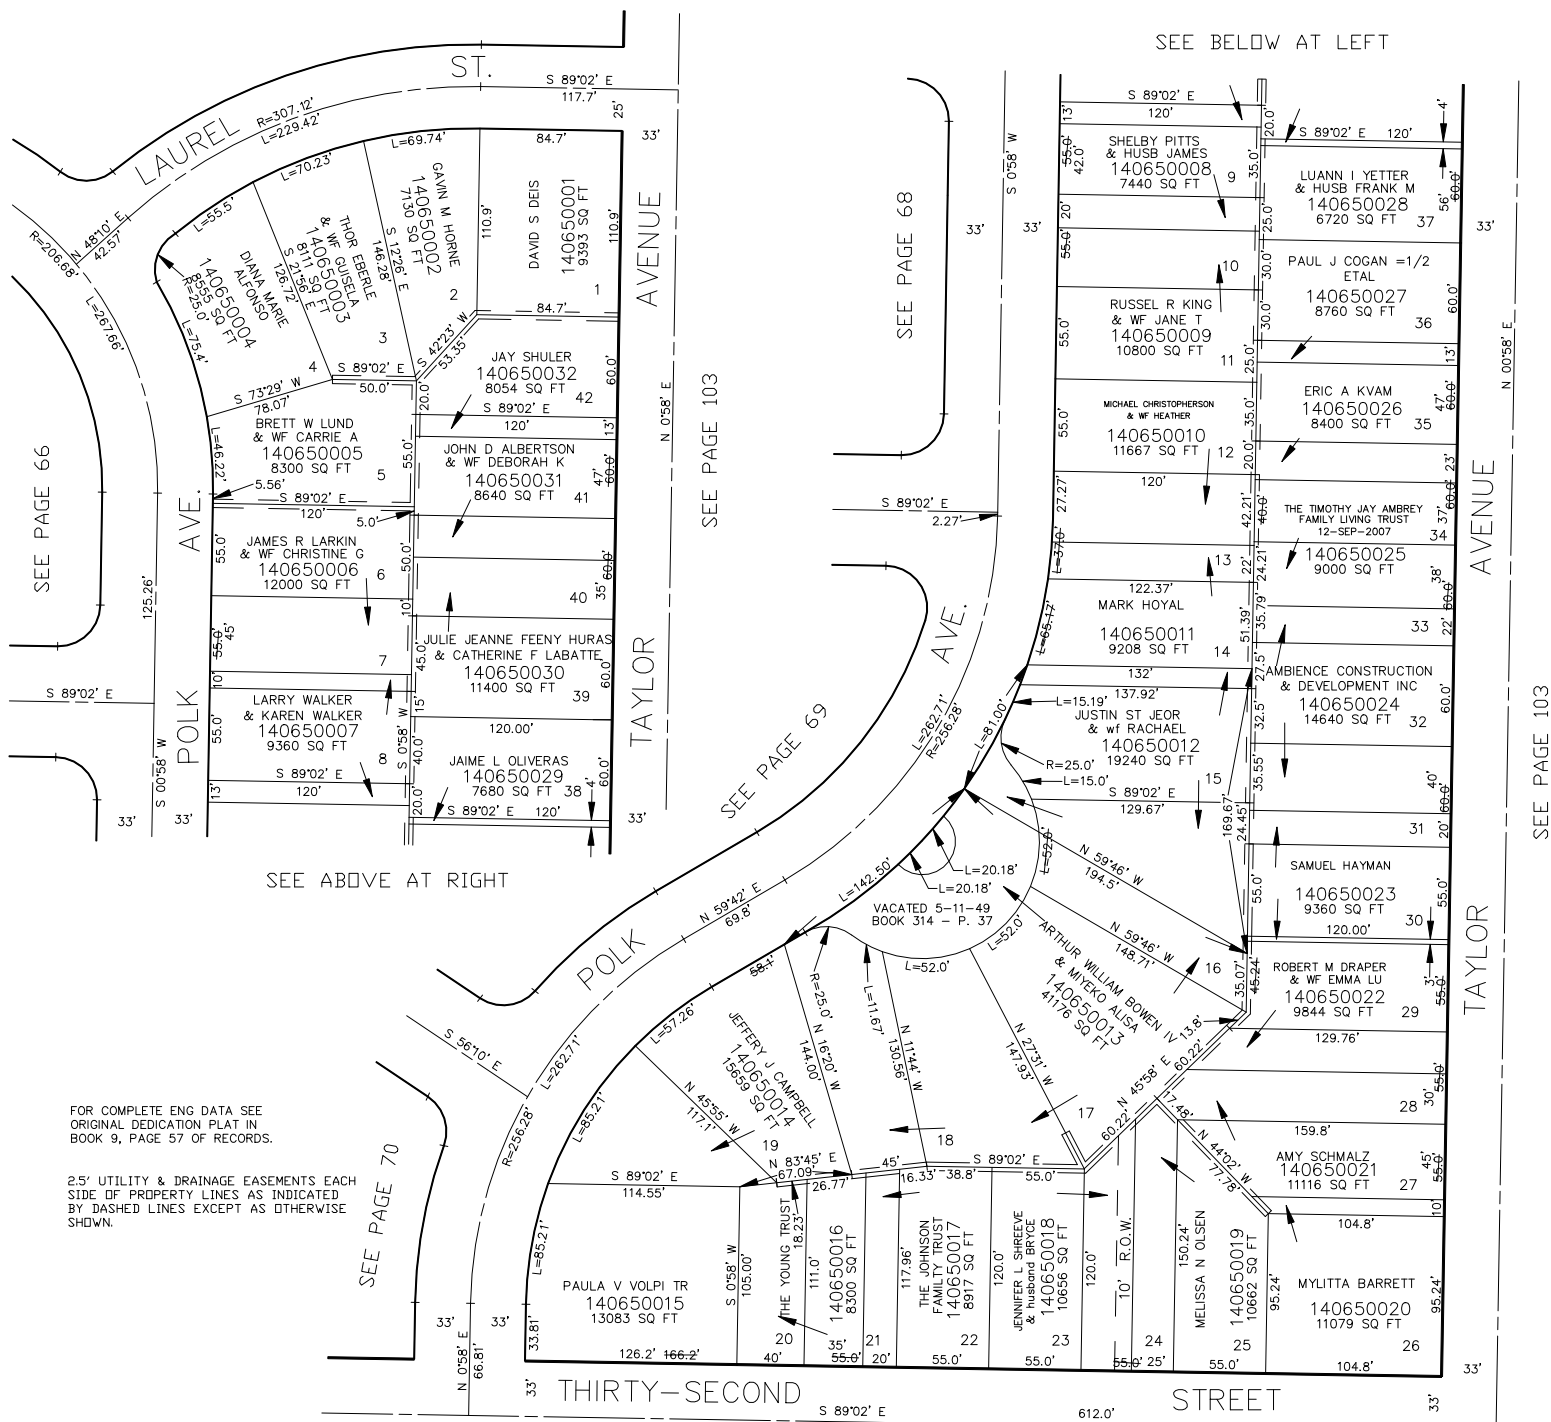

FOR COMPLETE ENG DATA SEE
ORIGINAL DEDICATION PLAT IN
BOOK 9, PAGE 57 OF RECORDS.

2.5' UTILITY & DRAINAGE EASEMENTS EACH
SIDE OF PROPERTY LINES AS INDICATED
BY DASHED LINES EXCEPT AS OTHERWISE
SHOWN.

SEE PAGE 1

SEE PAGE 103

SEE PAGE 68

SEE PAGE 69

SEE PAGE 103

FOR TAX PURPOSES ONLY

SEE PAGE 108

BM 3-94