

PART OF THE S.W. 1/4, SEC. 34, T.6N., R.1W., S.L.B. & M.


# HILLCREST ADDITION

## BLOCK 2

IN OGDEN CITY

SCALE 1" = 60'

TAXING UNIT: 25

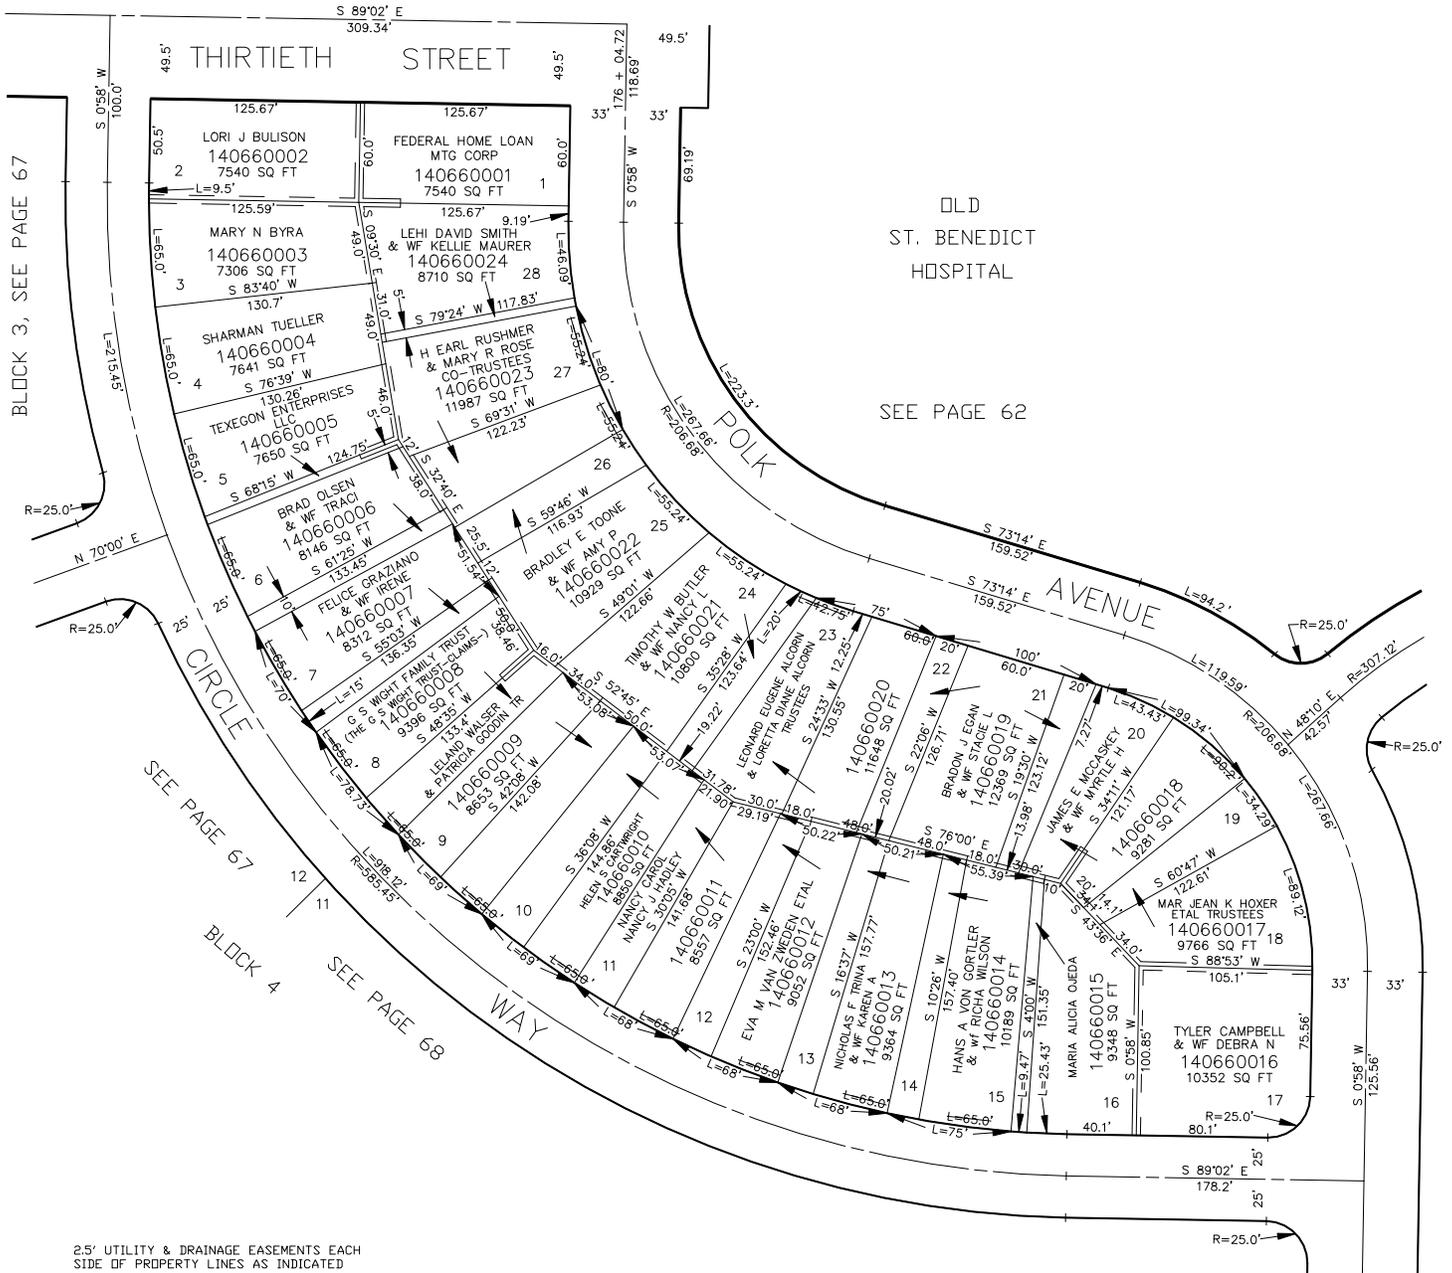

OLD  
ST. BENEDICT  
HOSPITAL

SEE PAGE 62

SEE PAGE 67

SEE PAGE 68

BLOCK 1, SEE PAGE 65

2.5' UTILITY & DRAINAGE EASEMENTS EACH  
SIDE OF PROPERTY LINES AS INDICATED  
BY DASHED LINES EXCEPT AS OTHERWISE  
SHOWN.

FOR COMPLETE ENG DATA SEE  
ORIGINAL DEDICATION PLAT IN  
BOOK 9, PAGE 57 OF RECORDS.