

PT. OF S.W. 1/4 SECTION 34, T.6N., R.1W., S.L.B.&M.

67

SEE PAGE 99

HILLCREST ADDITION

BLOCK 3

& LOTS 12-24, IN BLOCK 4

TAXING UNIT 25 OGDEN CITY

PREFIX: 14-067


SCALE: 1"=50'

CENTRAL WEBER SEWER
IMPROVEMENT DISTRICT

WASATCH GARDENS SUBDIVISION SEE PAGE 105

AVENUE

TYLER

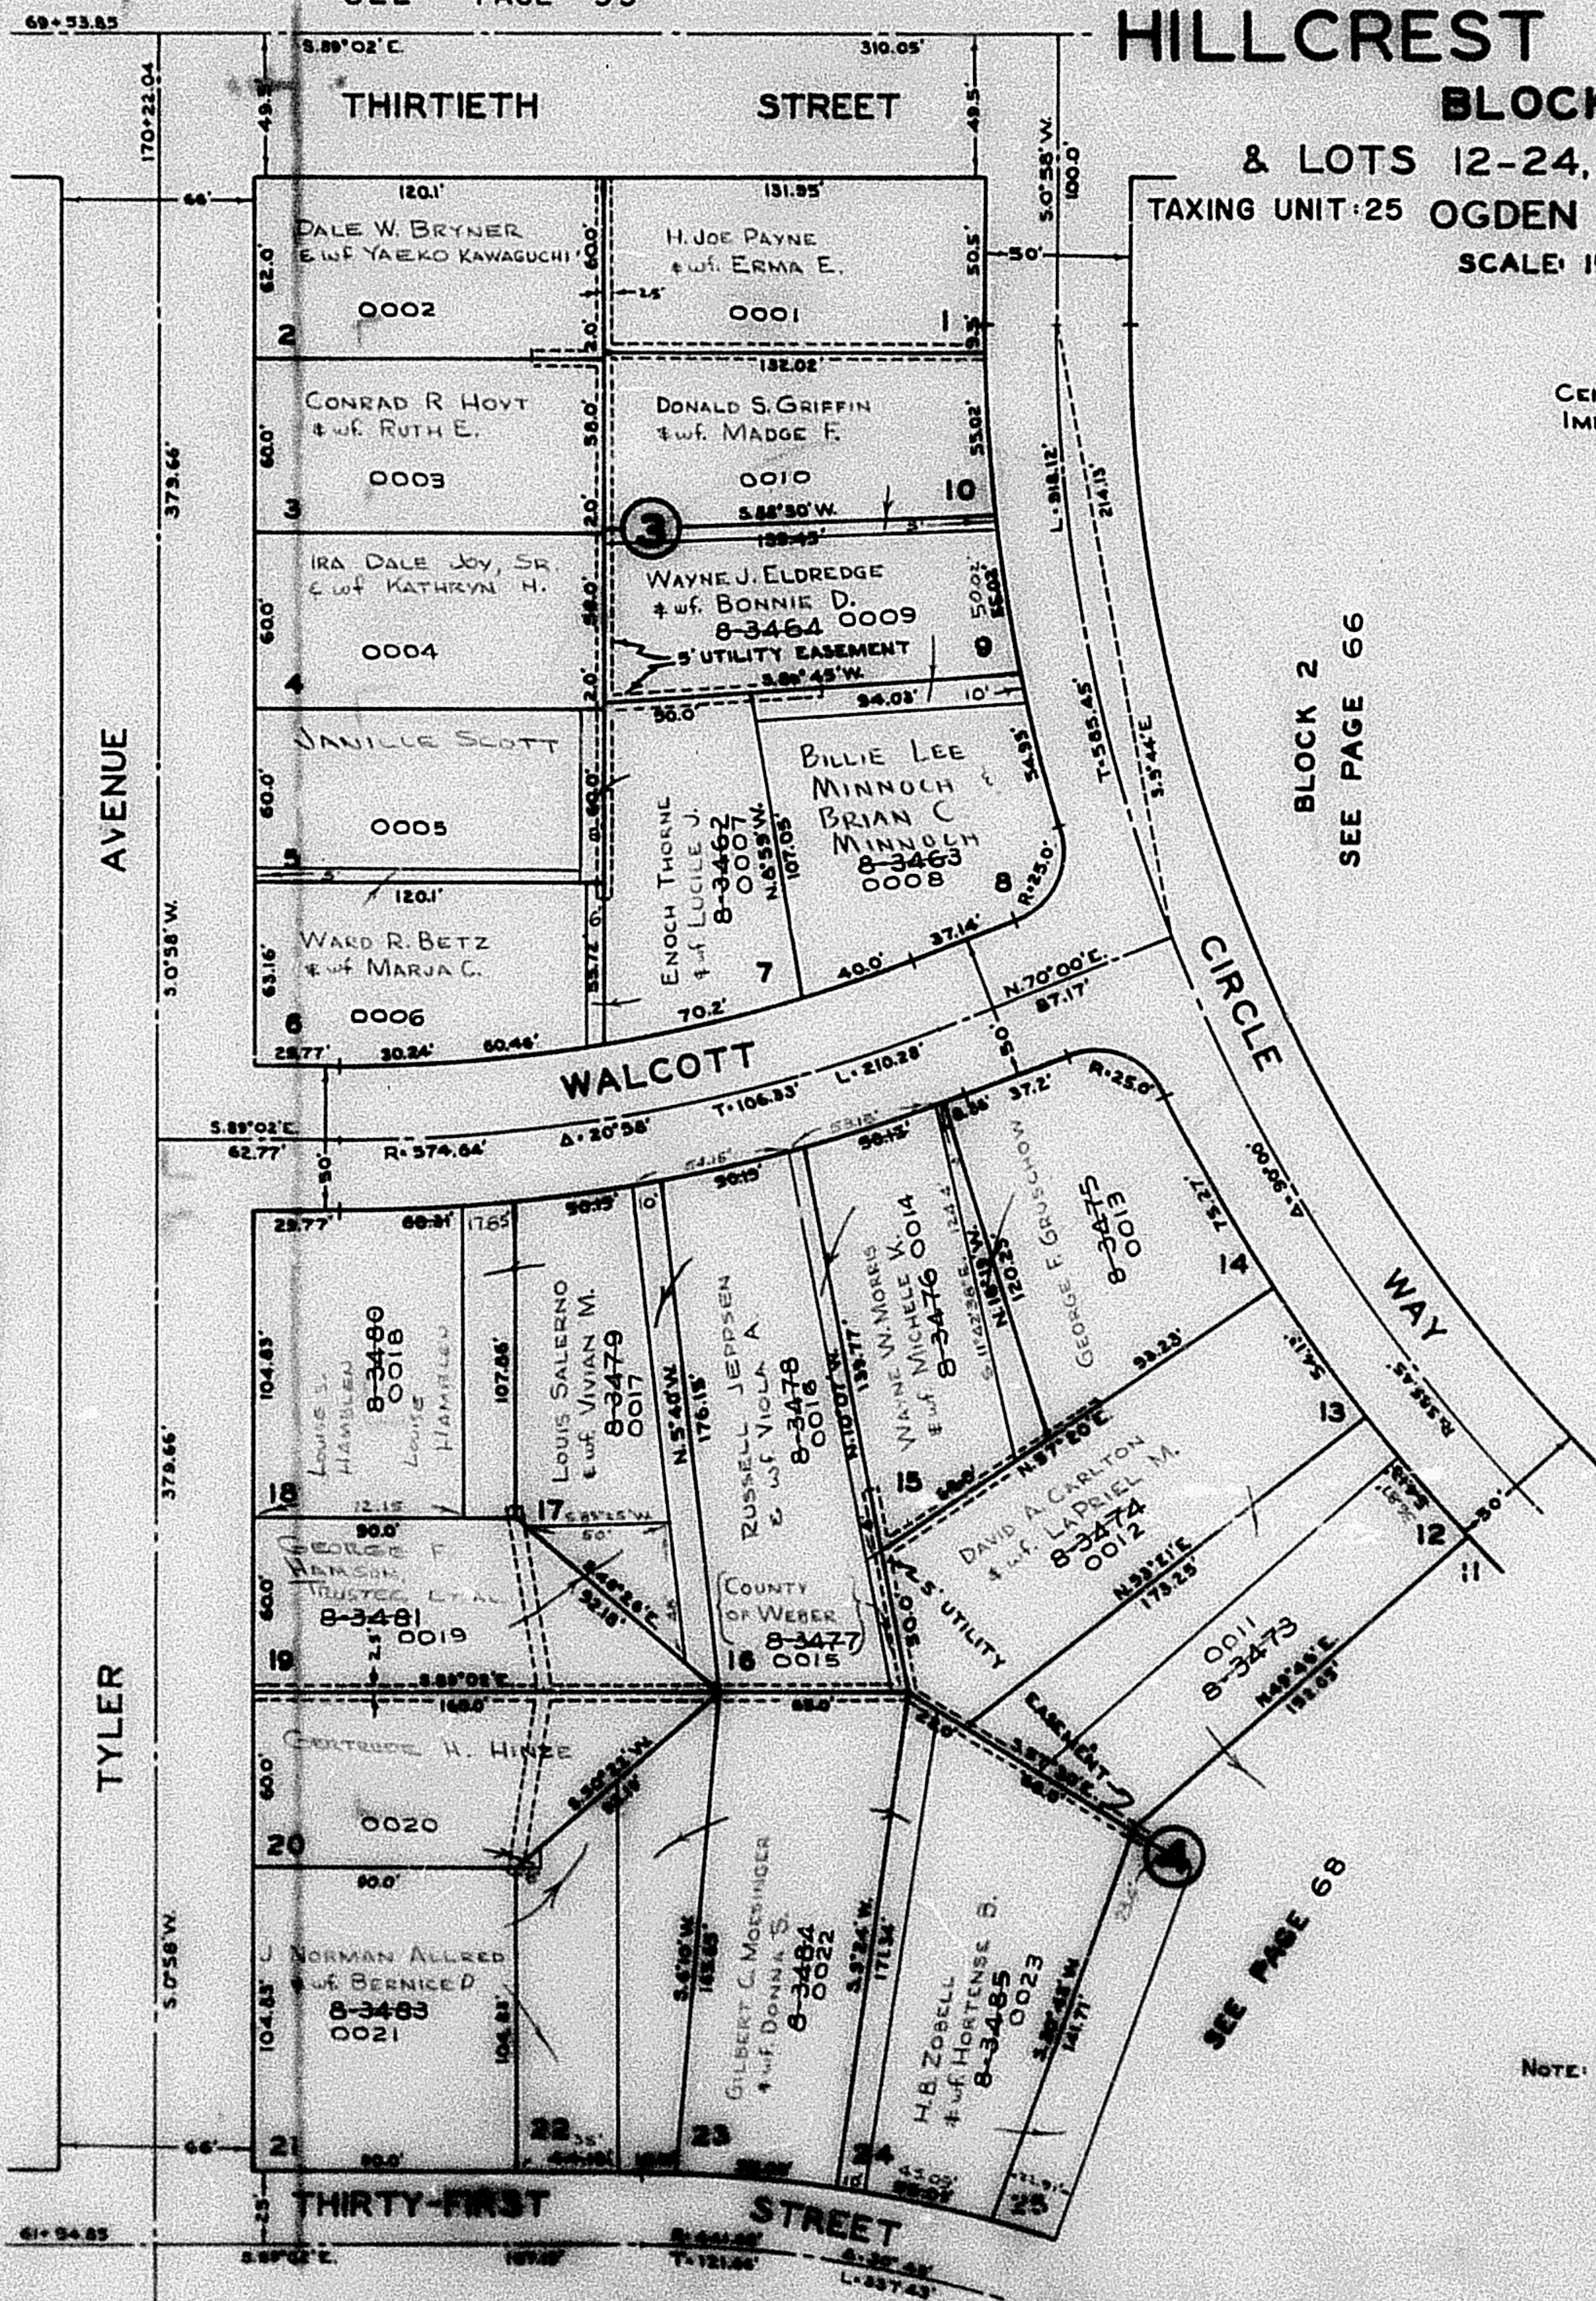

BLOCK 2
SEE PAGE 66

SEE PAGE 68

NOTE: SEE ORIGINAL PLAT, BOOK 9
OF PLATS, PAGE 57 FOR
COMPLETE ENGINEERING
DATA.

SEE PAGE 69