

TAXING UNIT: 25

SEE PAGE 99

PART OF THE S.W. 1/4, SEC. 34, T.6N., R.1W., S.L.B. & M. 67

HILLCREST ADDITION

BLOCK 3 & LOTS 12-24 IN BLOCK 4

IN OGDEN CITY
SCALE 1" = 50'

WASATCH GARDENS SUBDIVISION SEE PAGE 105


AVENUE

TYLER

CIRCLE

BLOCK 2
SEE PAGE 66

SEE PAGE 68

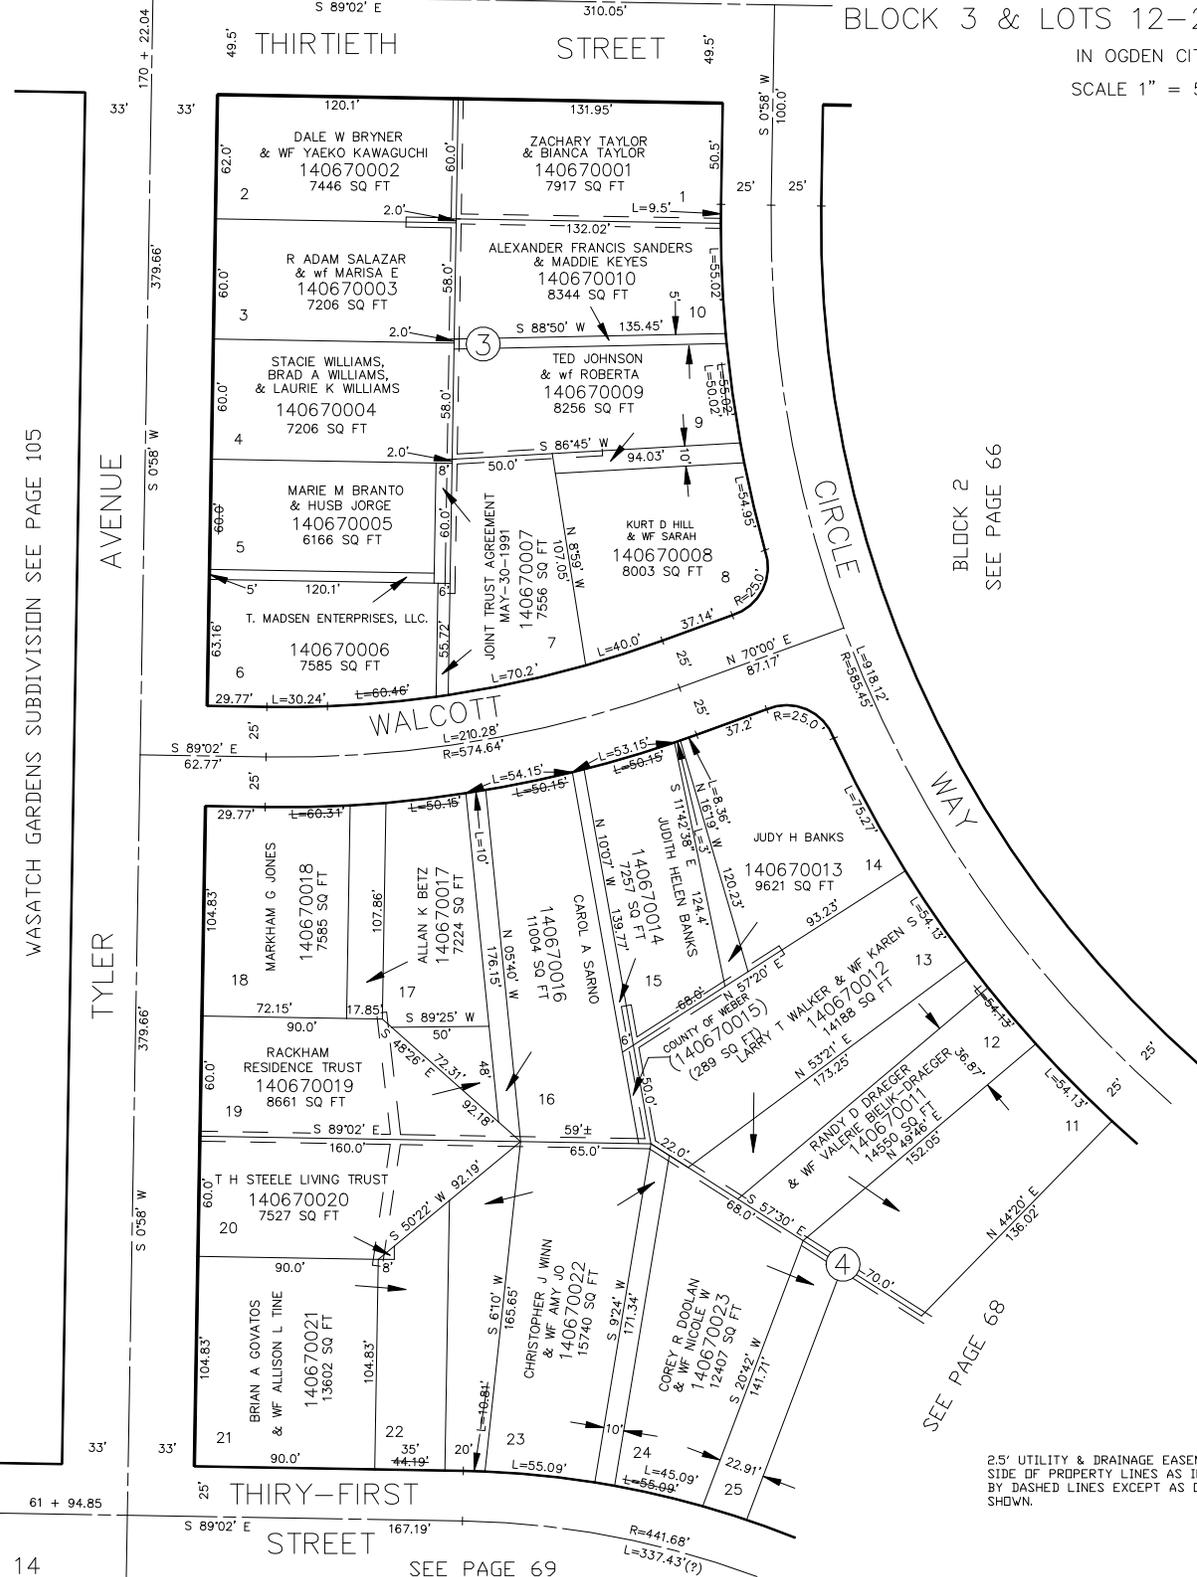

FOR COMPLETE ENG DATA SEE ORIGINAL DEDICATION PLAT IN BOOK 9, PAGE 57 OF RECORDS.

2.5' UTILITY & DRAINAGE EASEMENTS EACH SIDE OF PROPERTY LINES AS INDICATED BY DASHED LINES EXCEPT AS OTHERWISE SHOWN.

14 SEE PAGE 69