

TAXING UNIT: 25

SEE PAGE 99

PART OF THE S.W. 1/4, SEC. 34, T.6N., R.1W., S.L.B. & M. 67

HILLCREST ADDITION

BLOCK 3 & LOTS 12-24 IN BLOCK 4


IN OGDEN CITY

SCALE 1" = 50'

WASATCH GARDENS SUBDIVISION SEE PAGE 105

AVENUE

TYLER

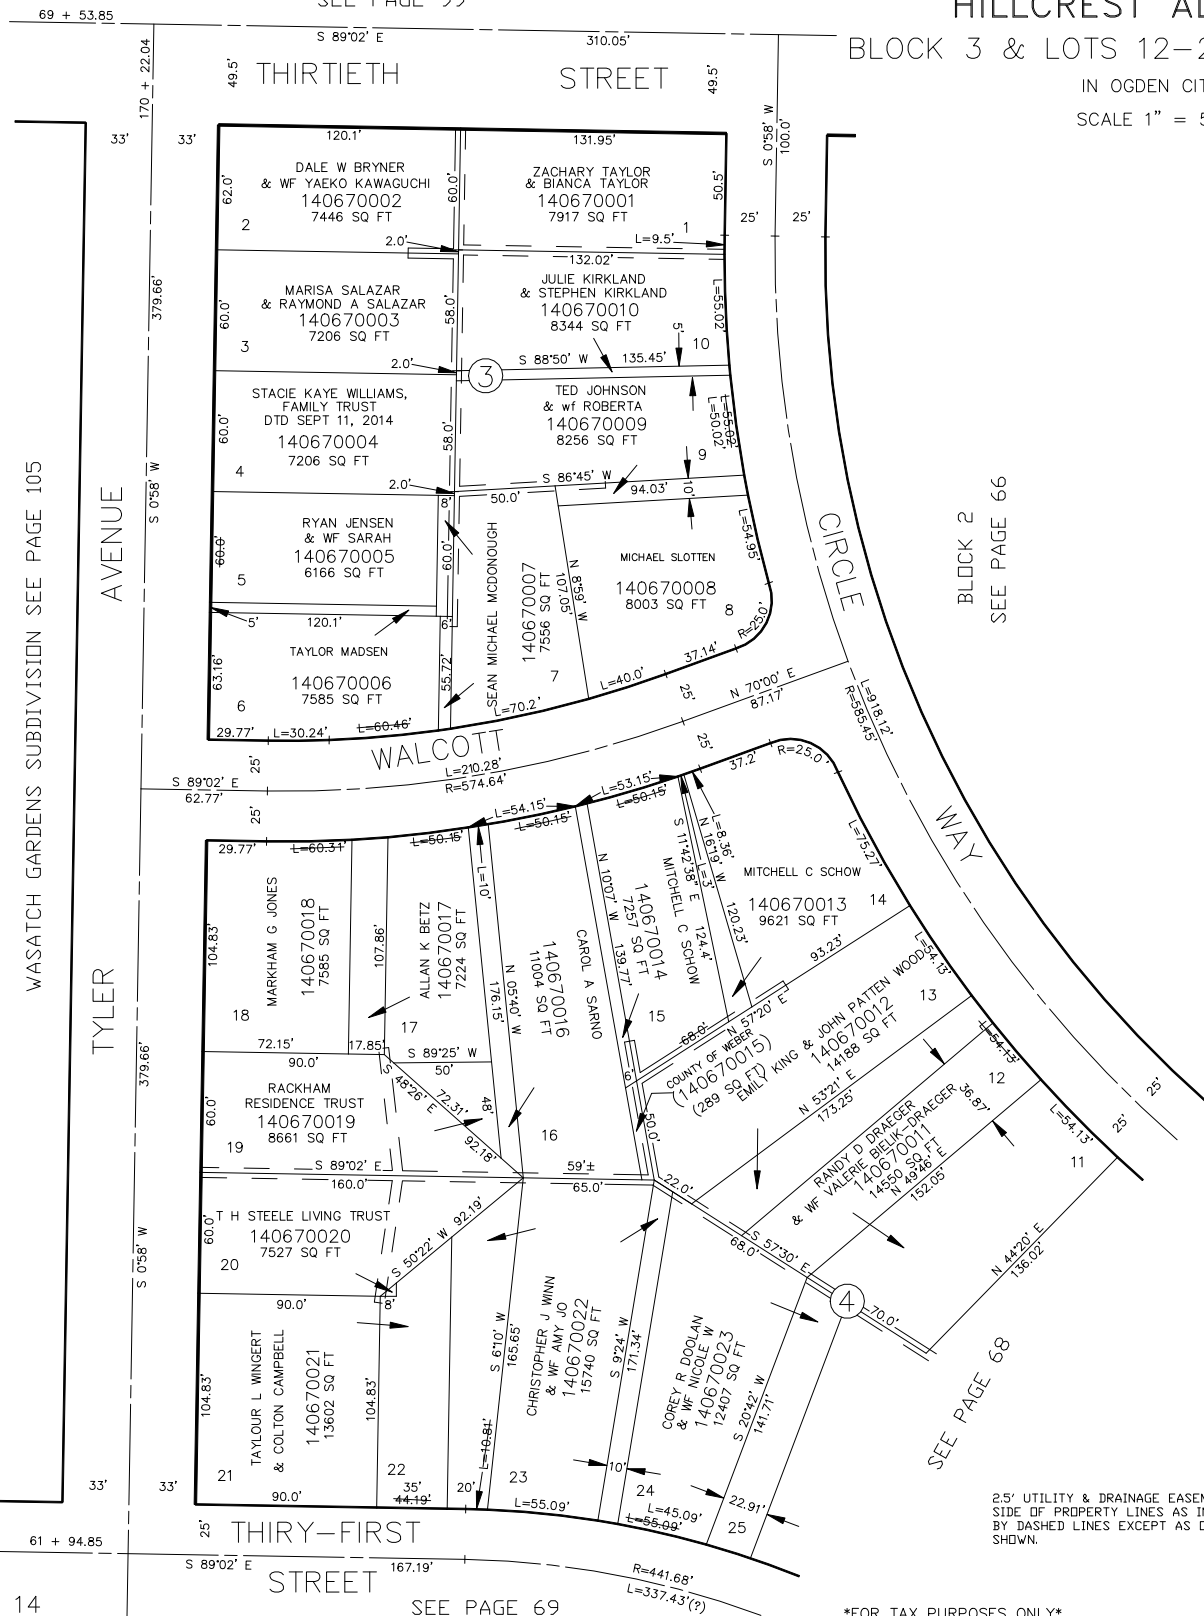

BLOCK 2
SEE PAGE 66

SEE PAGE 68

FOR COMPLETE ENG DATA SEE
ORIGINAL DEDICATION PLAT IN
BOOK 9, PAGE 57 OF RECORDS.

2.5' UTILITY & DRAINAGE EASEMENTS EACH
SIDE OF PROPERTY LINES AS INDICATED
BY DASHED LINES EXCEPT AS OTHERWISE
SHOWN.

FOR TAX PURPOSES ONLY

BM 2-94