


PART OF THE S.W. 1/4, SEC. 34, T.6N., R.1W., S.L.B. & M.
HILLCREST ADDITION

BLOCK 5

IN OGDEN CITY
 SCALE 1" = 60'

TAXING UNIT: 25

SEE PAGE 68

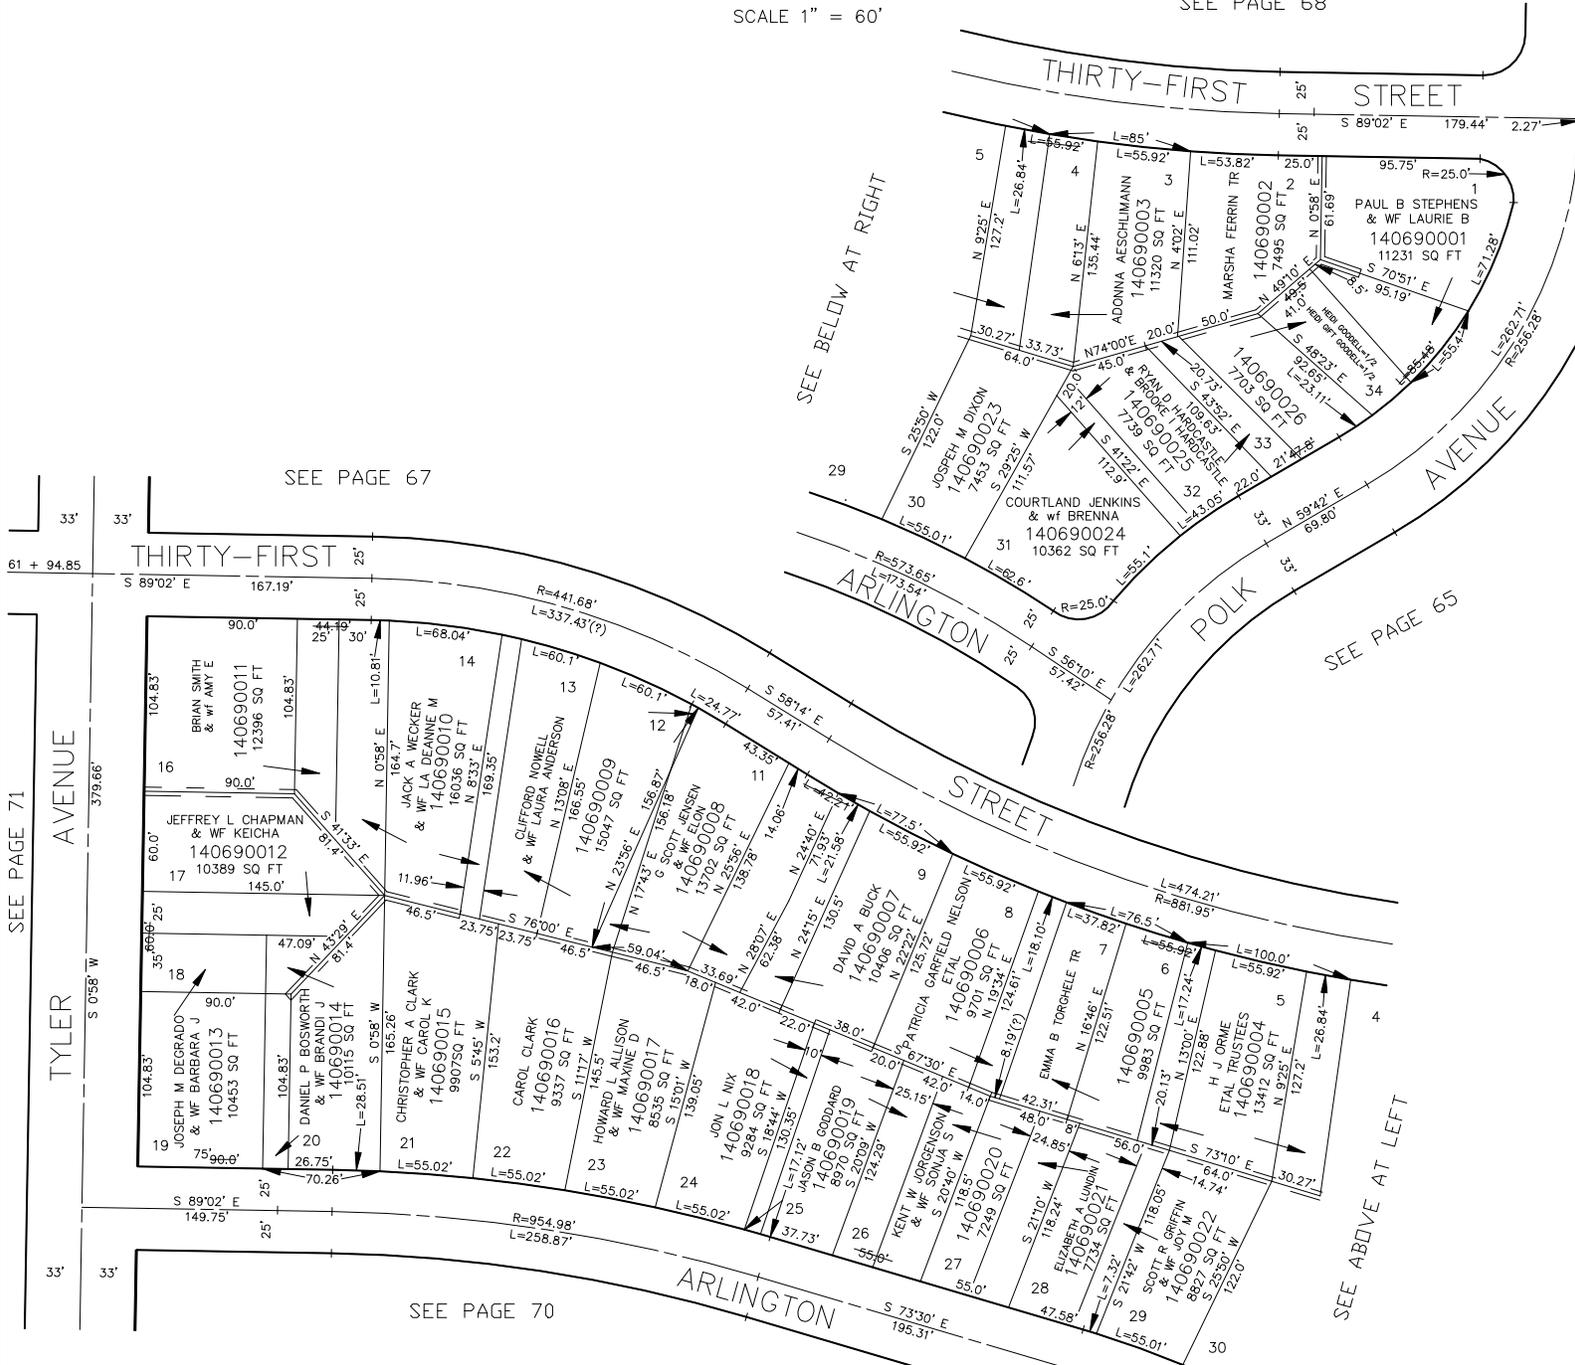

SEE PAGE 67

SEE PAGE 67

SEE PAGE 65

SEE PAGE 71

SEE PAGE 70

SEE ABOVE AT LEFT

2.5" UTILITY & DRAINAGE EASEMENTS EACH SIDE OF PROPERTY LINES AS INDICATED BY DASHED LINES EXCEPT AS OTHERWISE SHOWN.

FOR COMPLETE ENG DATA SEE ORIGINAL DEDICATION PLAT IN BOOK 9, PAGE 57 OF RECORDS.