

PART OF S.W. 1/4 OF

CENTRAL WEBER SEWER
IMPROVEMENT DISTRICT

TAXING UNIT: 25

SECTION 34, T.6N., R.1W., S.L.B.&M.

PREFIX: 14-071

IN OGDEN CITY

SCALE: 1" = 50'

SEE PAGE 105

S. 0° 58' W. 792' & S. 89° 02' E.
368.84' FROM O.C.M.T. #127
AT INTERSECTION OF
HARRIS & 30TH ST.

THIRTY-FIRST

ST.

33'

33'

33'

33'

33'

33'

33'

33'

33'

33'

33'

33'

33'

33'

33'

33'

33'

33'

33'

33'

33'

33'

33'

33'

33'

33'

33'

33'

33'

33'

33'

33'

33'

33'

33'

33'

33'

33'


33'

33'

AVE.

SEE BLK I. BROWNE BARR SUB. P. 63

IOWA

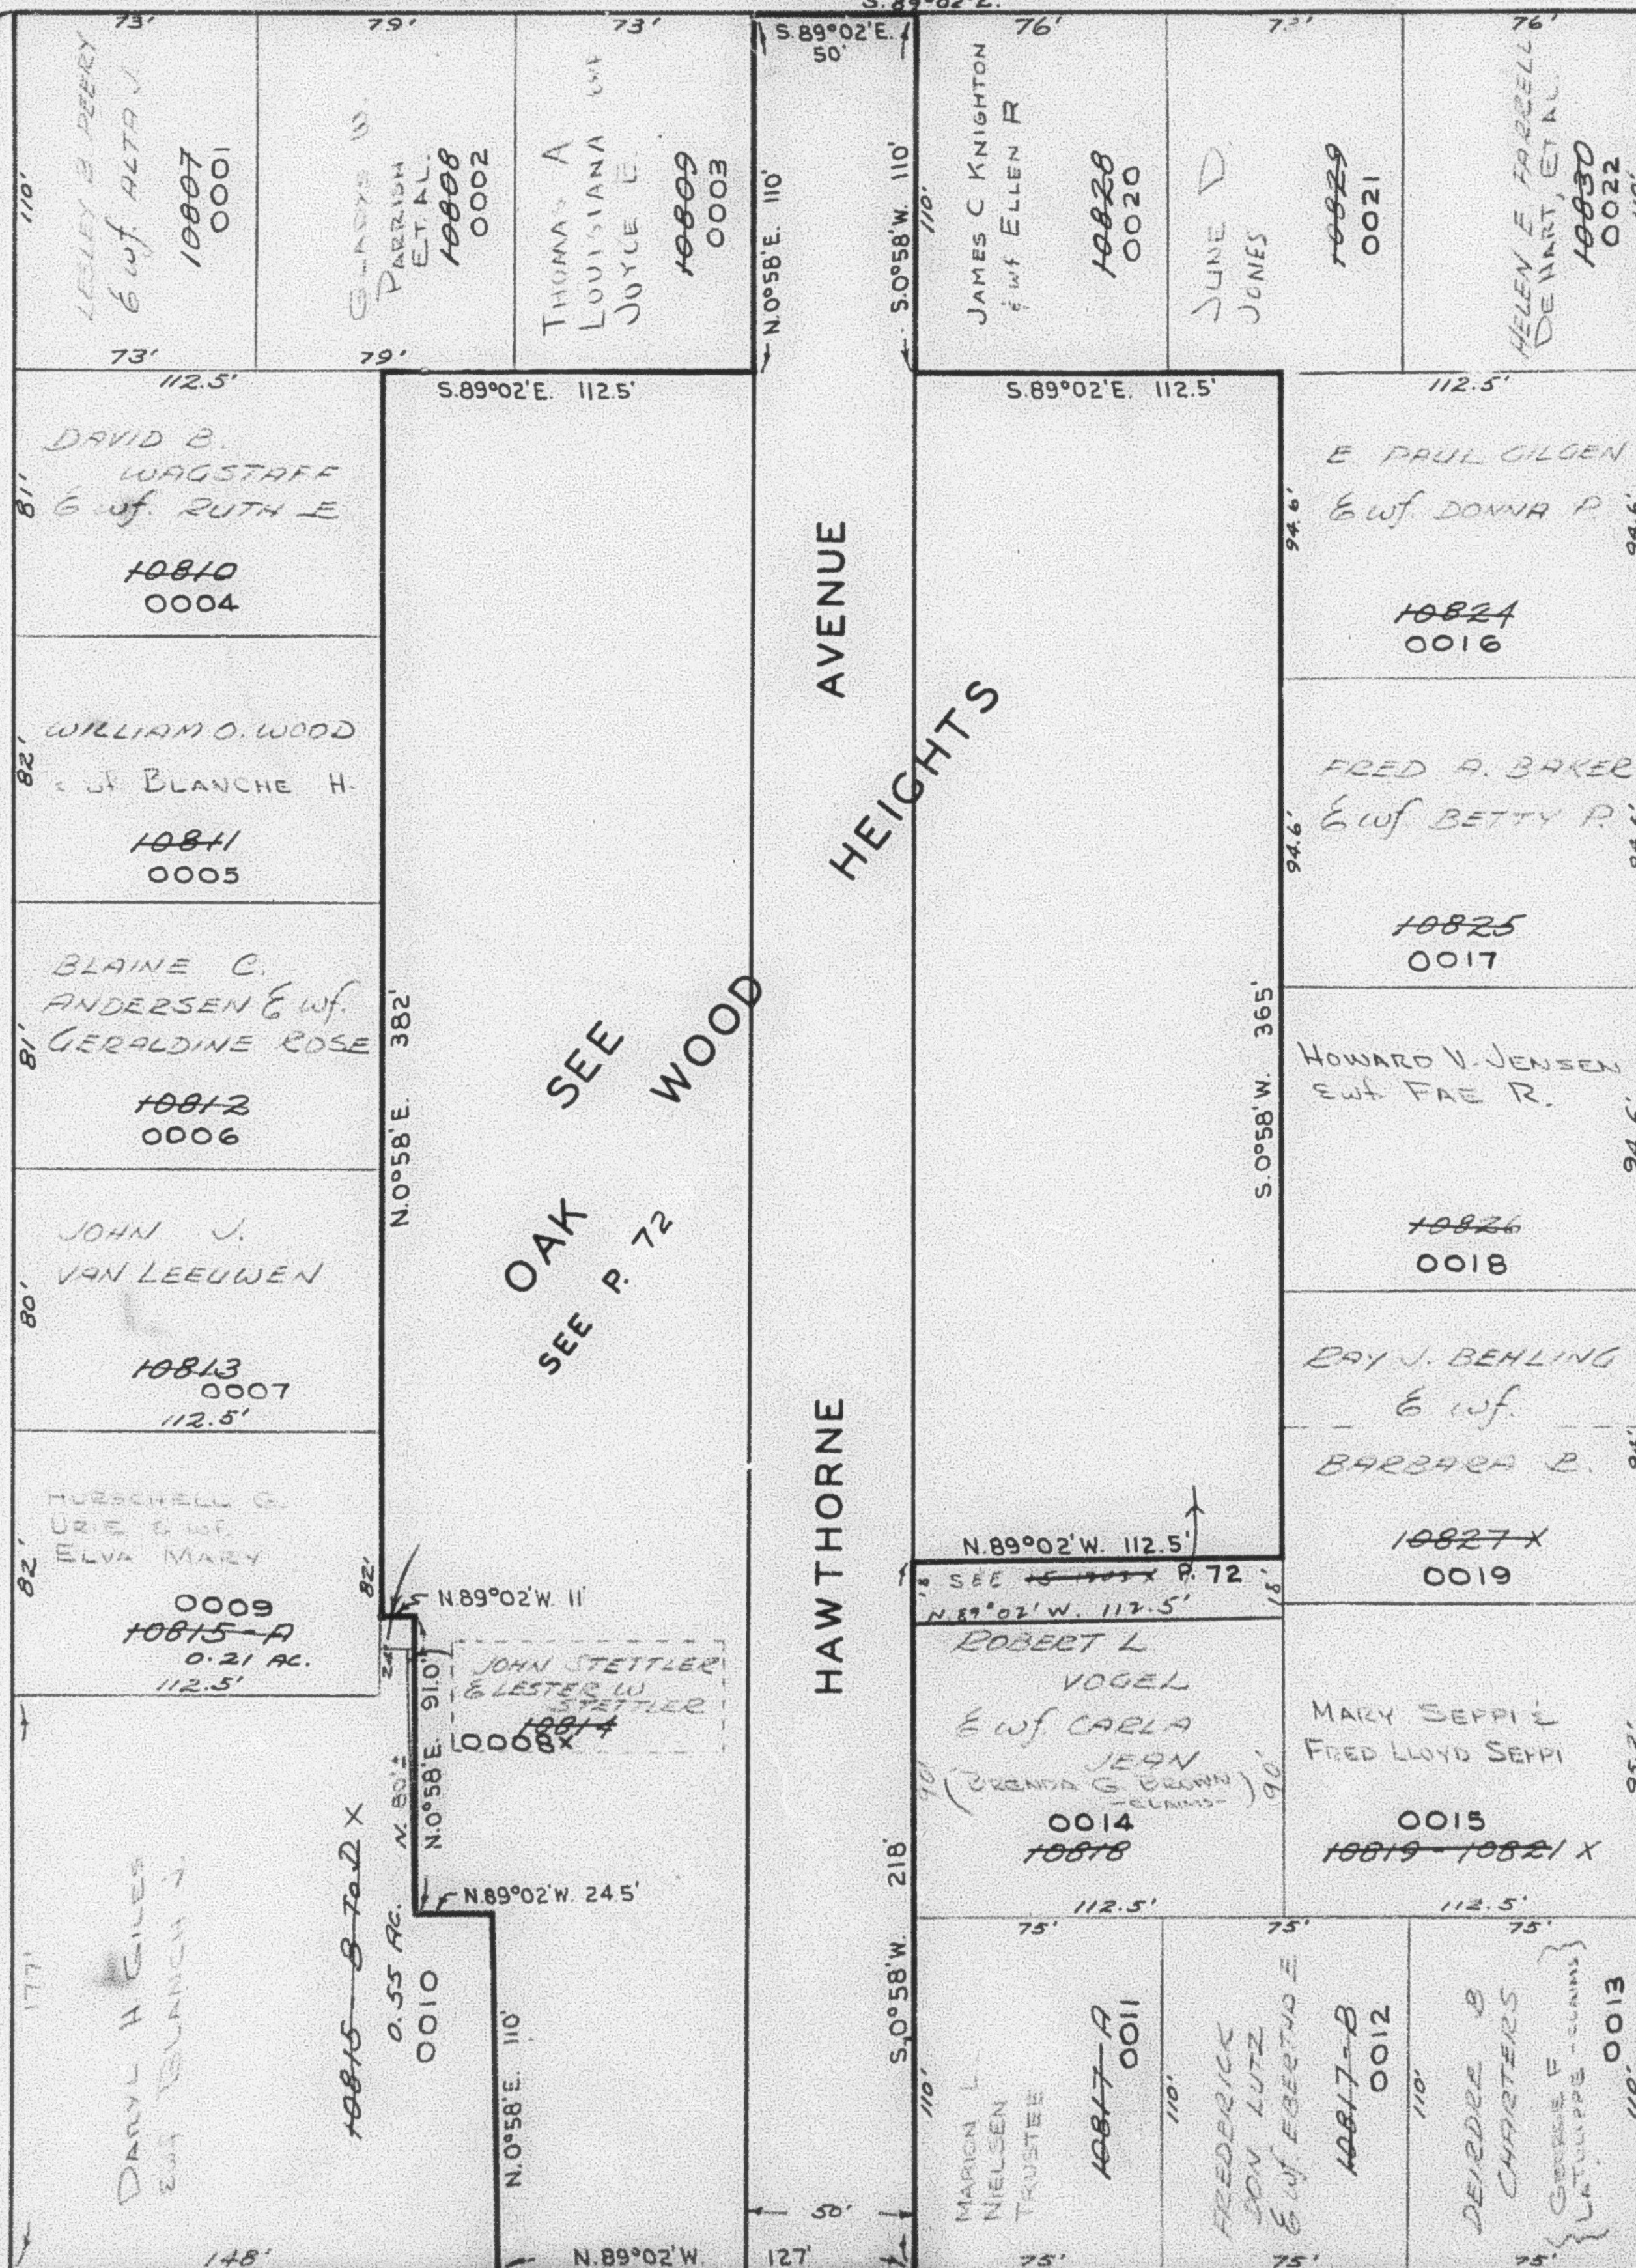

AVENUE
HEIGHTS

HAWTHORNE

OAK
SEE P. 72
WOOD

AVE.

TYLER

BLK. 5 HILLCREST ADD. P. 69

BLK. 6 HILLCREST ADD. P. 70