

TAXING UNIT: 25

PART OF S.W. 1/4 OF
SECTION 34, T.6N., R.1W., S.L.B.&M.

CENTRAL WEBER SEWER
IMPROVEMENT DISTRICT

PREFIX: 14-071

IN OGDEN CITY

SCALE: 1" = 50'

SEE PAGE 105

S. 0° 58' W. 792' & S. 89° 02' E.
 368.84' FROM O.C.M.T. #127
 AT INTERSECTION OF
 HIGHWAY 30 & 30TH ST.

THIRTY-FIRST

ST.

AVE.

AVE.

SEE BLK I. BROWNE BARR SUB. P. 63


IOWA

AVENUE

HEIGHTS

HAWTHORNE

OAK
 SEE P. 72
 WOOD

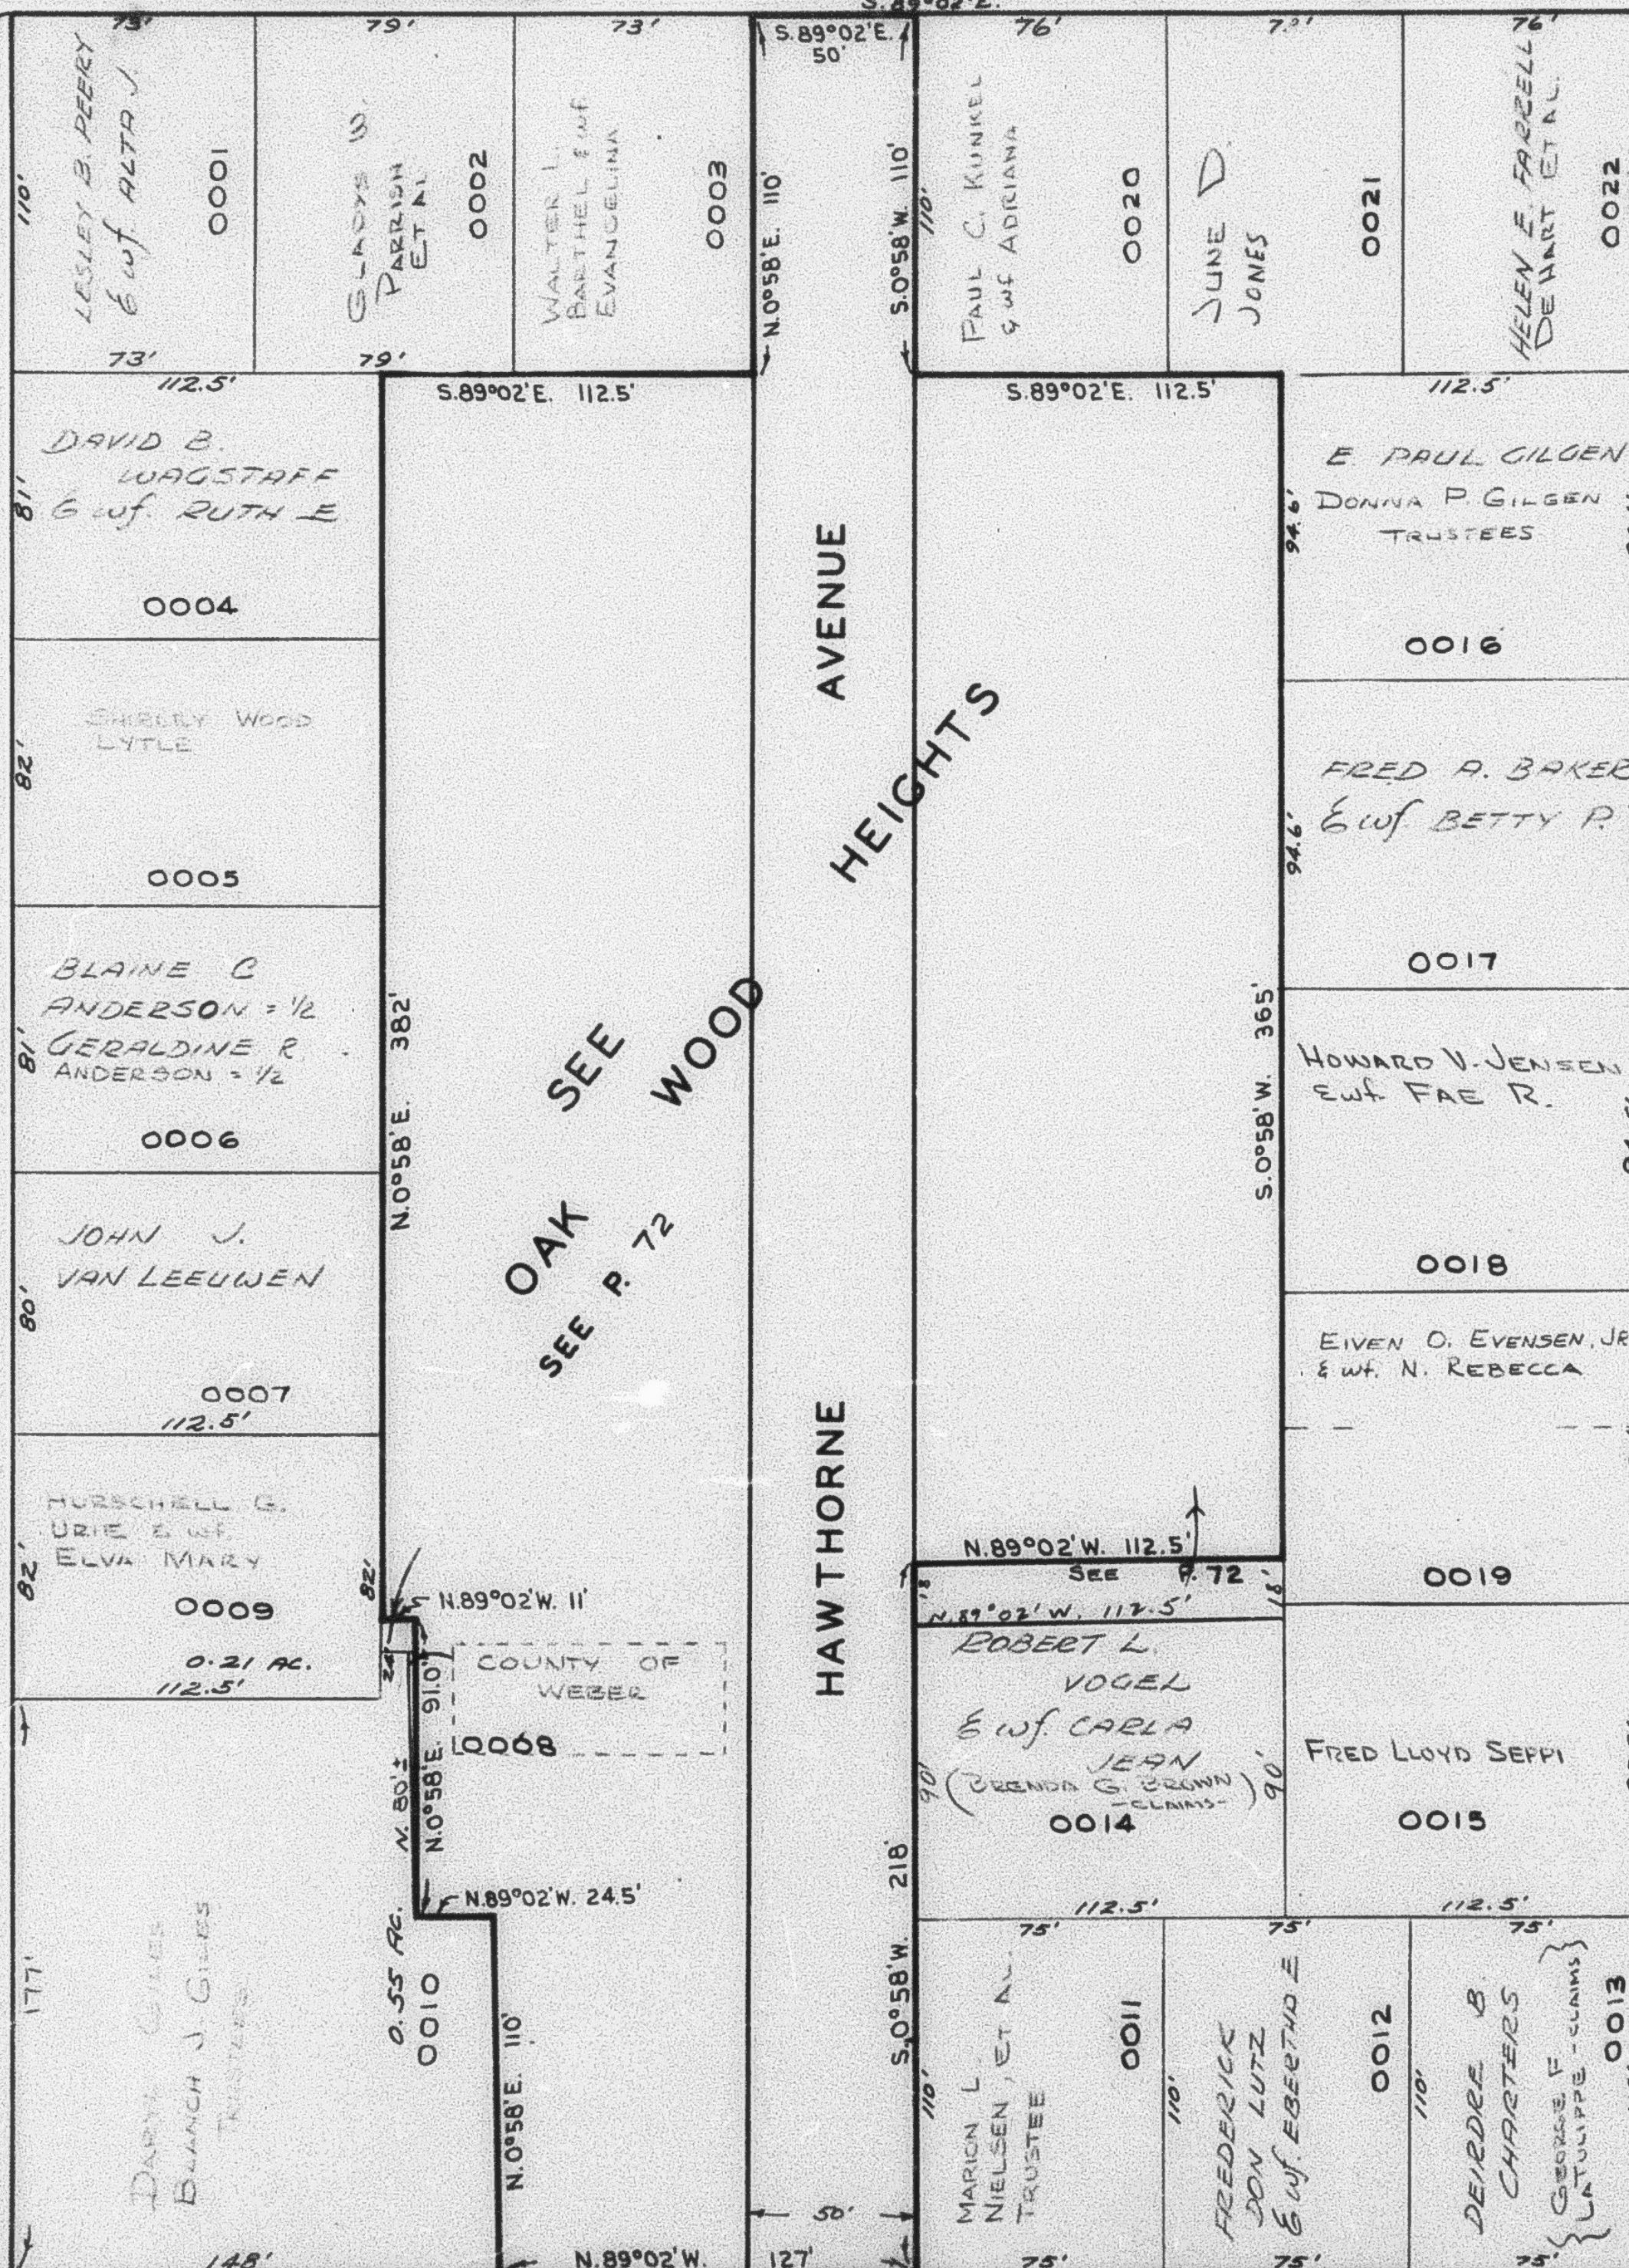

SEE PAGE 106