

TAXING UNIT: 25

PART OF S.W. 1/4 OF
SECTION 34, T.6N., R.1W., S.L.B.&M.

CENTRAL WEBER SEWER
IMPROVEMENT DISTRICT

PREFIX: 14-071

IN OGDEN CITY

SCALE: 1" = 50'

SEE PAGE 105

14

SEE BLK. 1, BROWNE BARR SUB. P. 63


IOWA

AVE.

S. 0° 58' 10" W. 79.2' & S. 89° 02' E.
368.84' FROM O.C.M.T. #127
AT INTERSECTION OF
HAWTHORNE & 30 TH ST.

THIRTY-FIRST

ST.

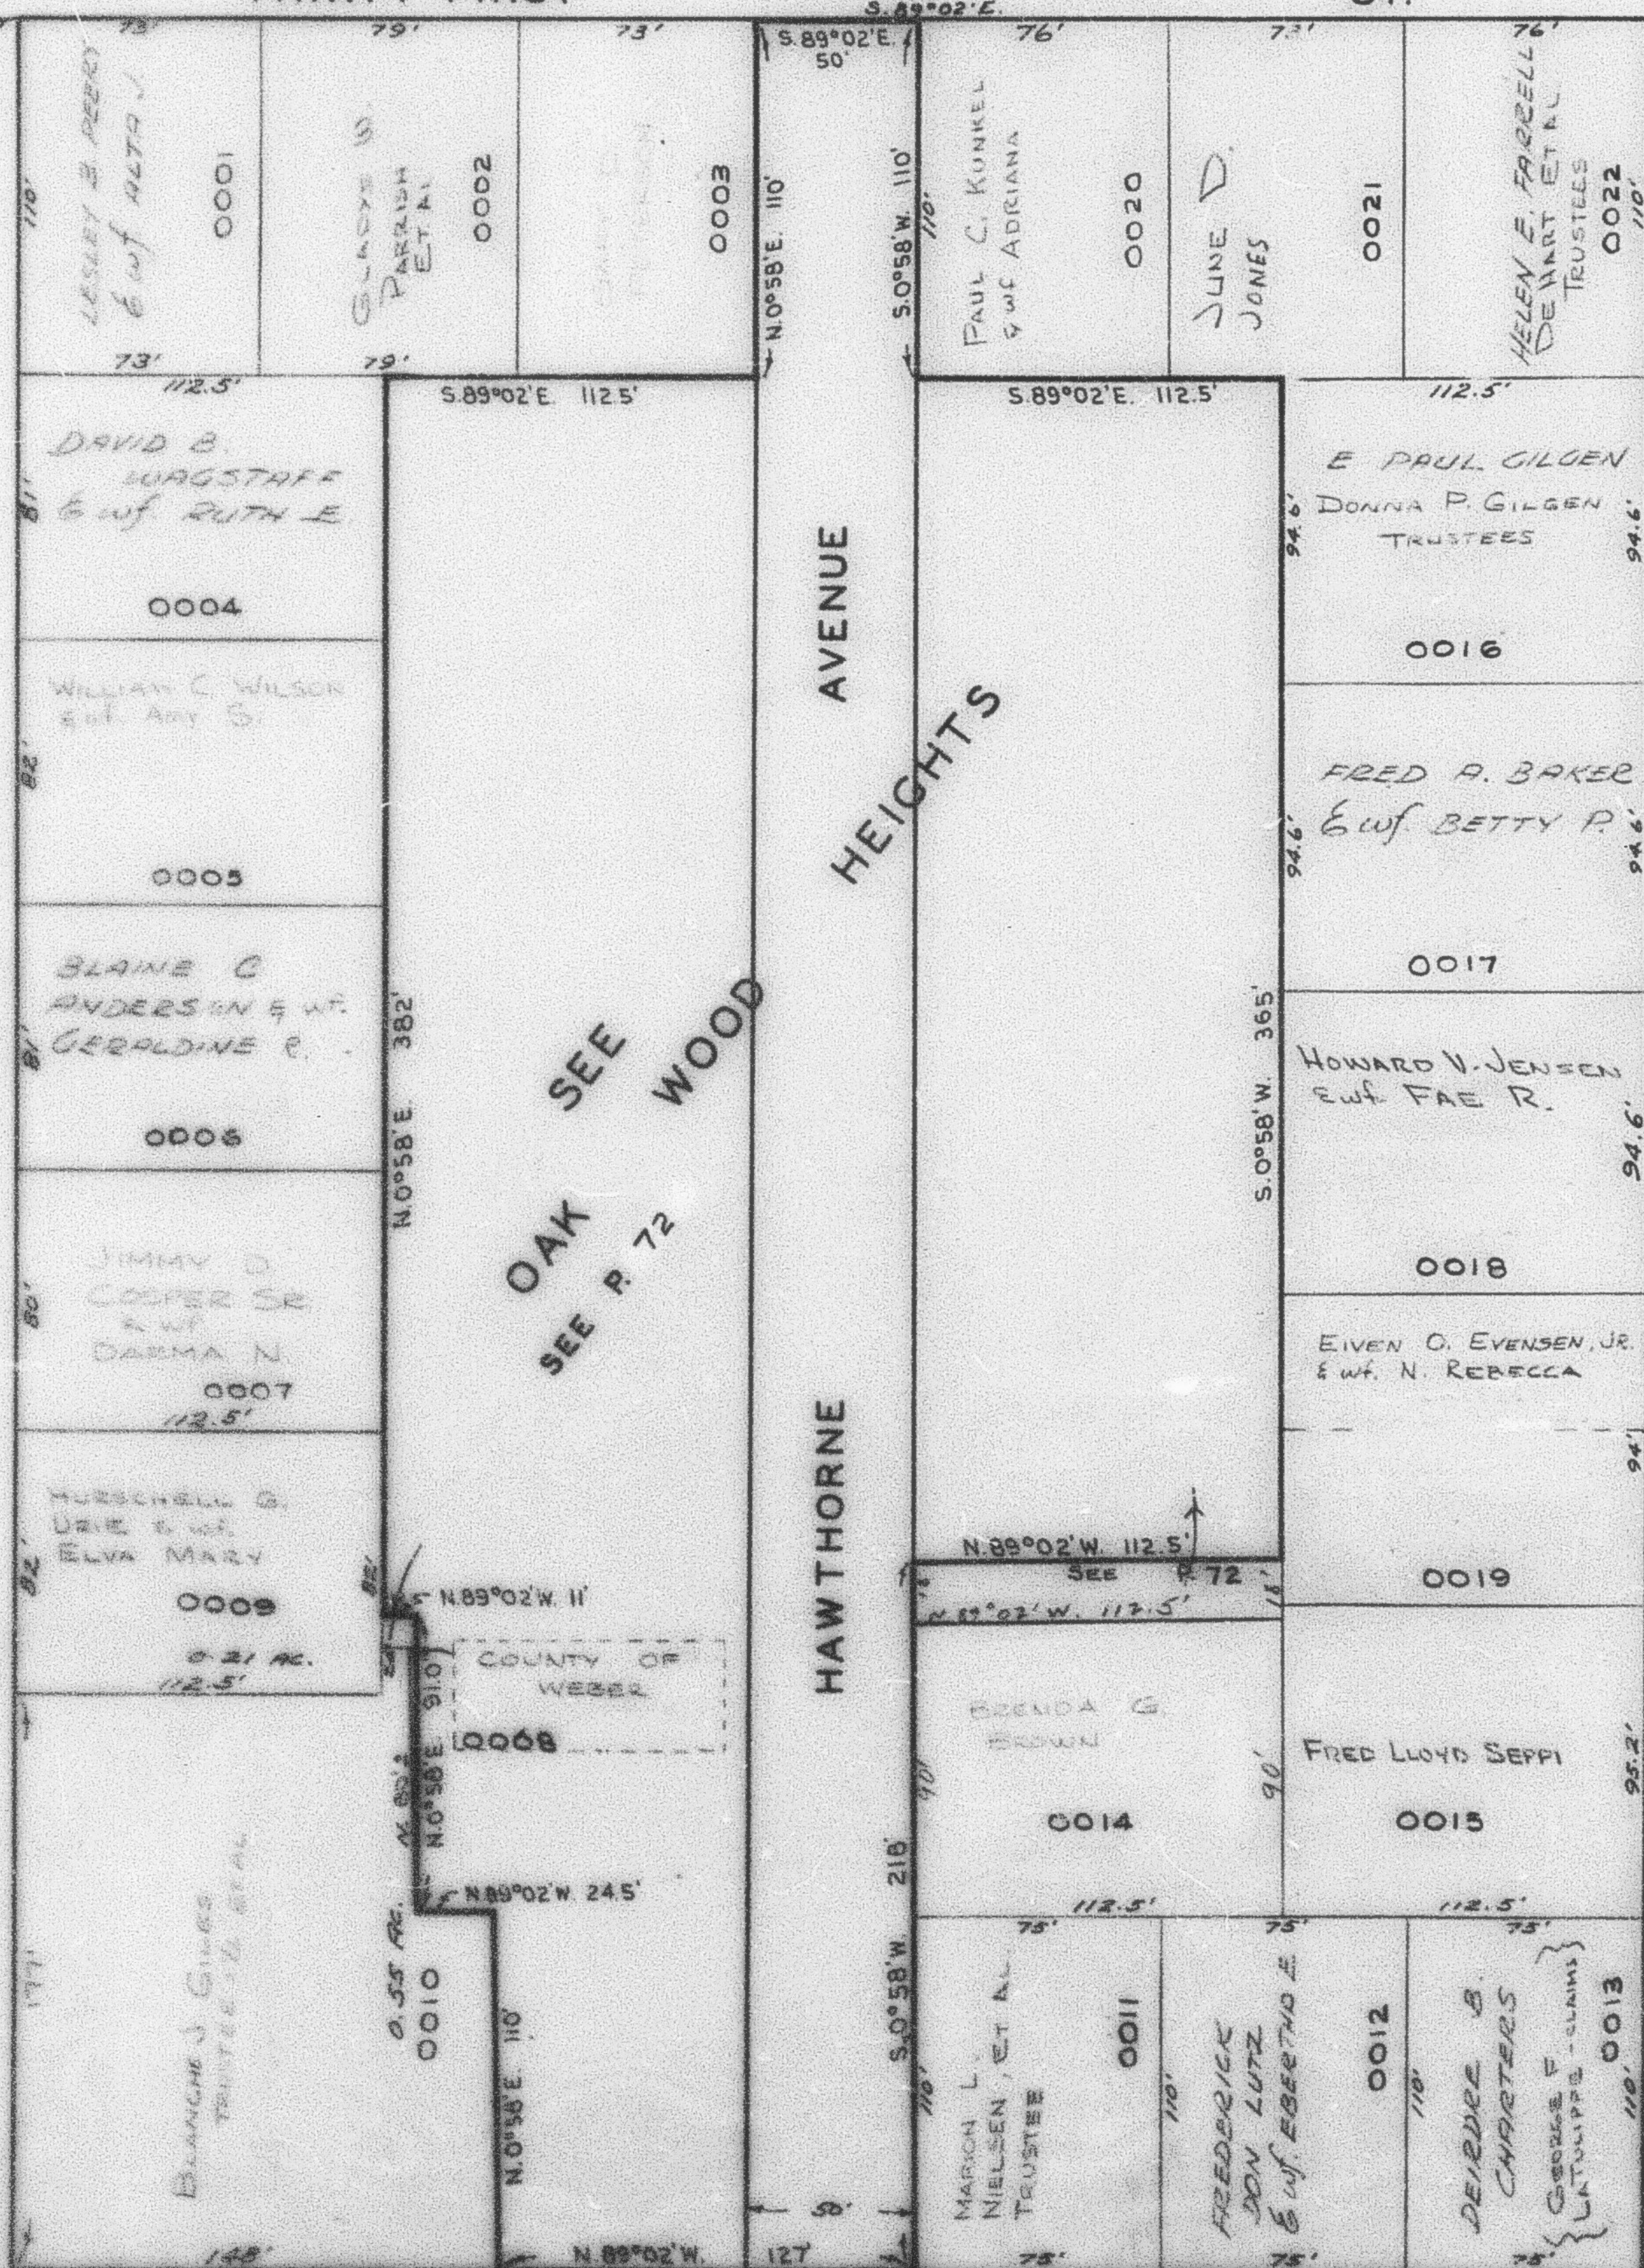

AVE.

TYLER

BLK. 5 HILLCREST ADD. P. 69

BLK. 6 HILLCREST ADD. P. 70

SEE PAGE 106