

TAXING UNIT 25

PART OF S.W. 1/4 OF
SECTION 34, T.6N., R.1W., S.L.B.&M.

PREFIX 14-071

IN OGDEN CITY

SCALE: 1" = 50'

SEE PAGE 105

THIRTY-FIRST

ST.

AVE.

AVE.

SEE BLK I. BROWNE BARR SUB. P. 63

IOWA

HAWTHORNE
HEIGHTSSEE
OAK
SEE P. 72
WOODCOUNTY OF
WEBER


HAWTHORNE

TYLER

BLK. 5 HILLCREST ADD. P. 69

BLK. 6 HILLCREST ADD. P. 70

S. 0°58'W. 702' & S. 89°02'E.
768' BL' FROM O.C.M.T. #127
AT INTERSECTION OF
HAWTHORNE & 30TH ST.

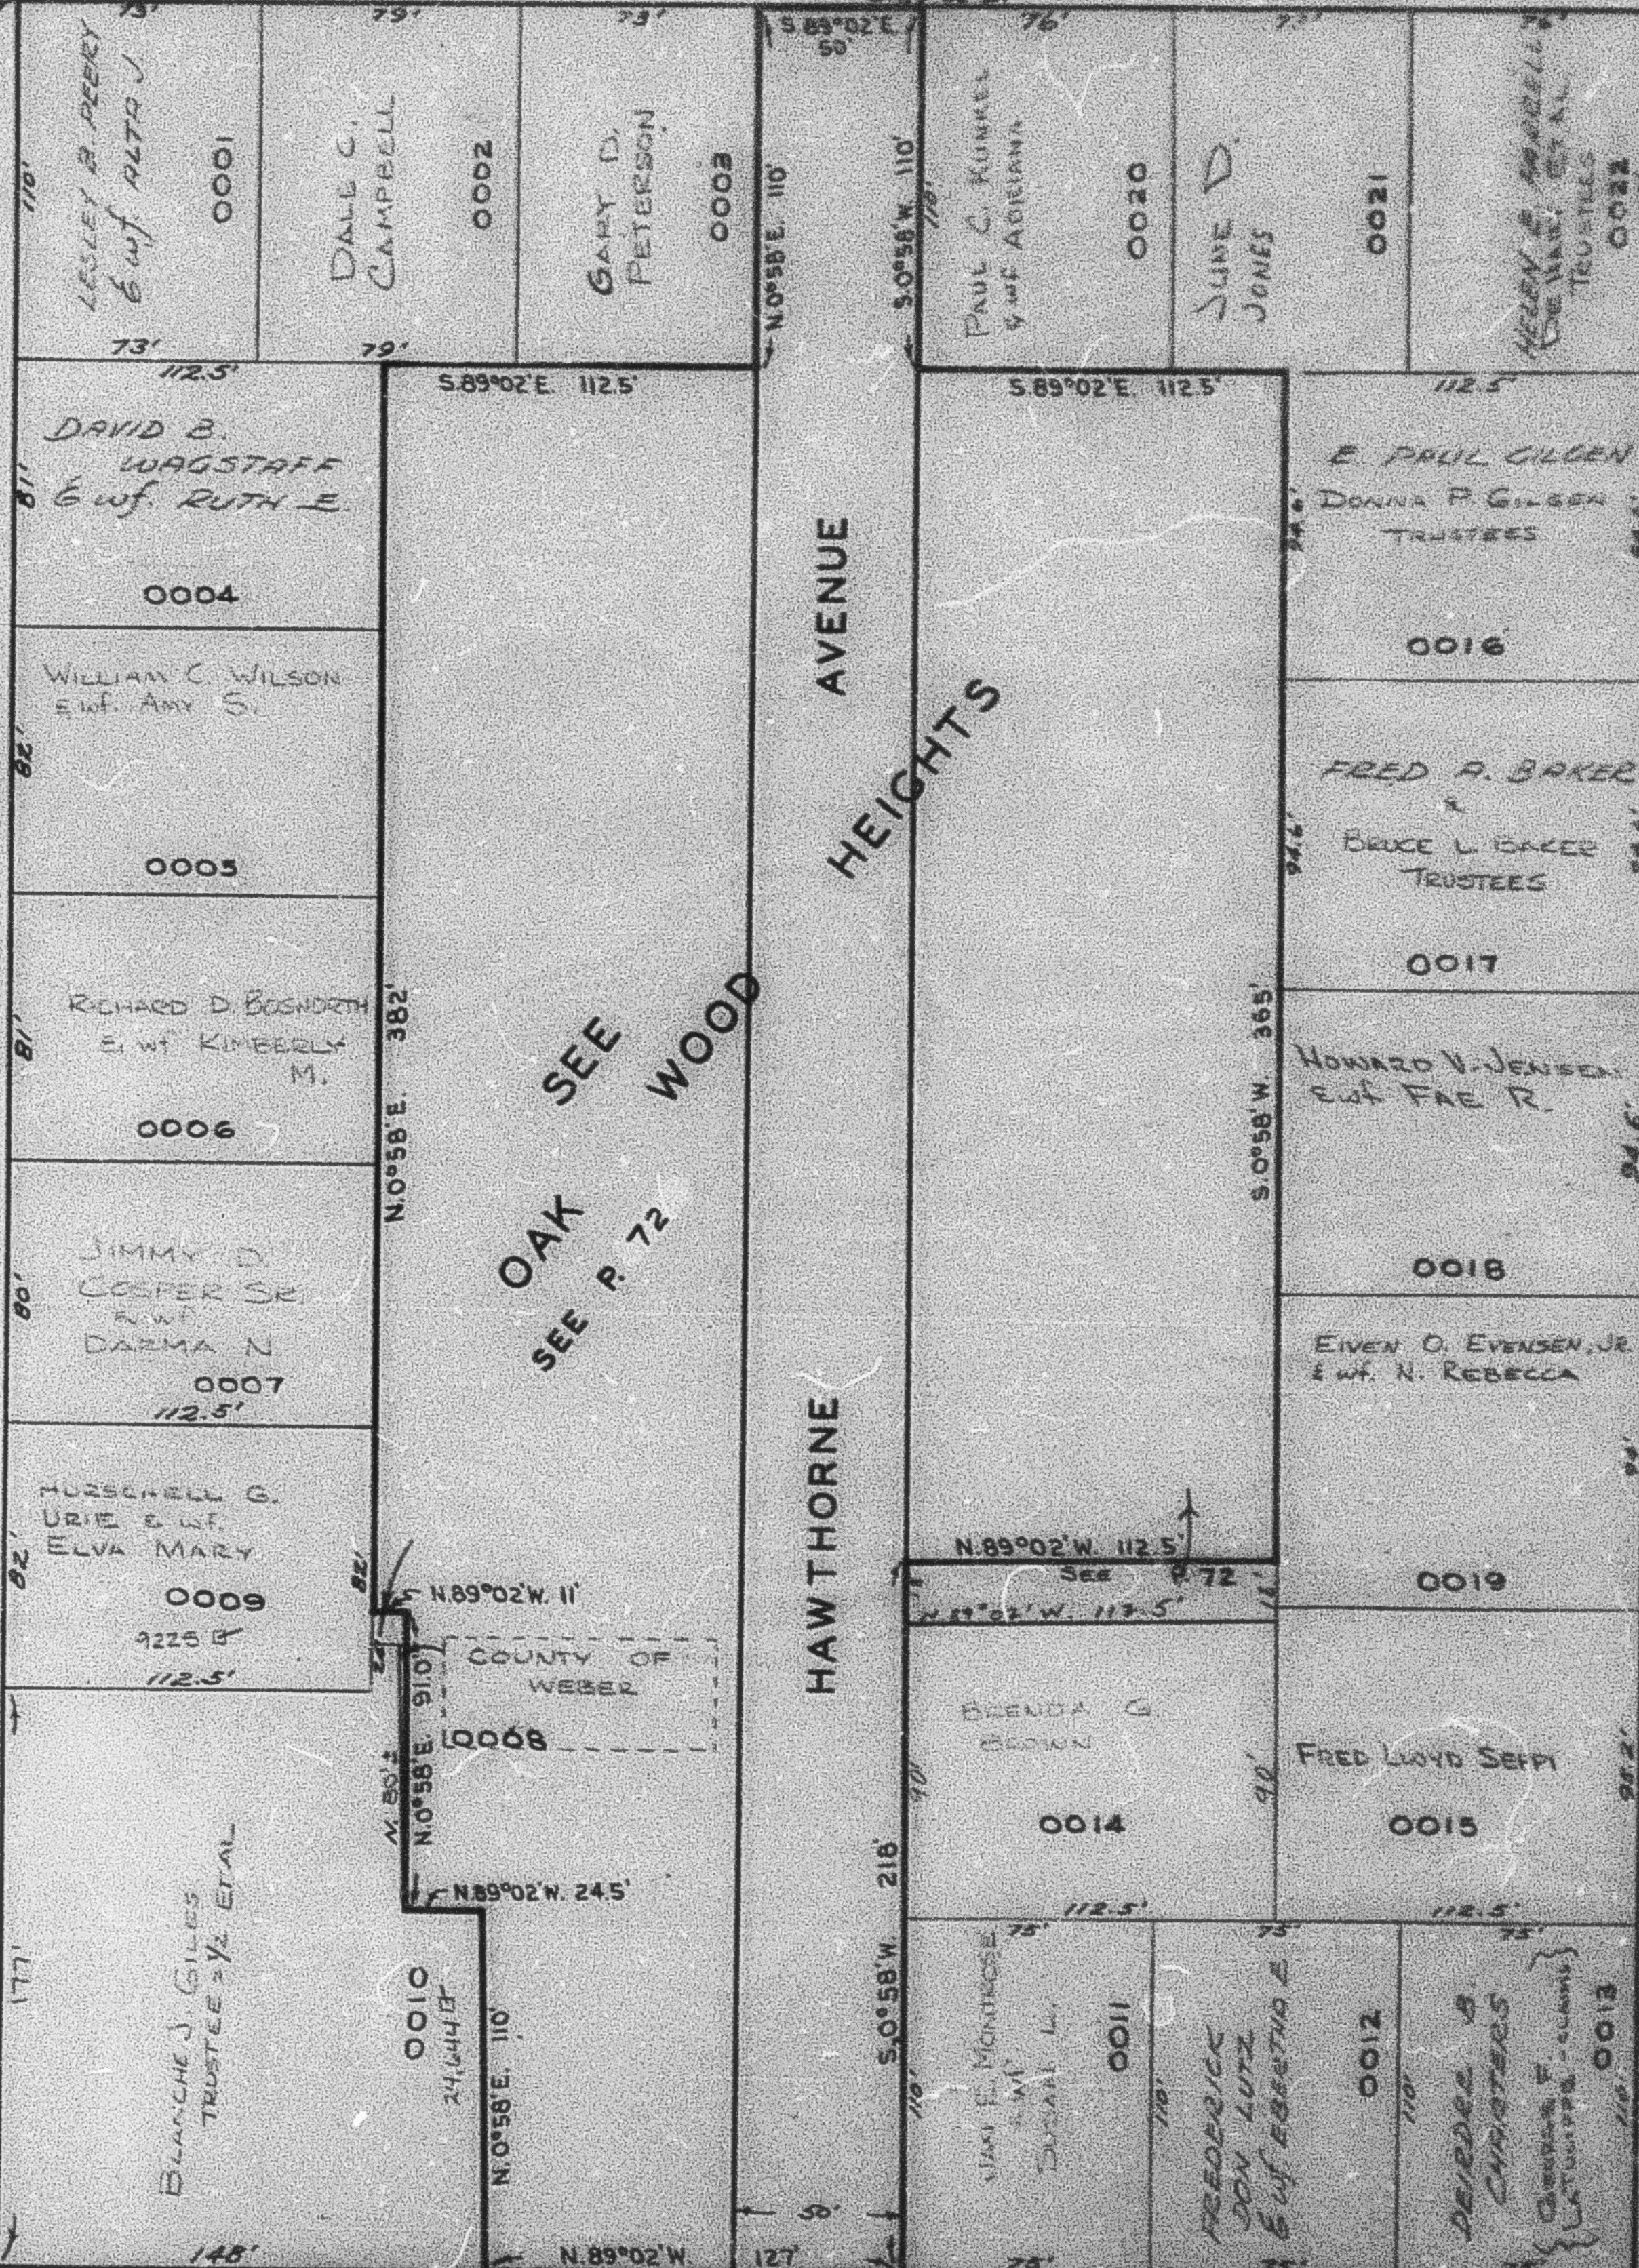

THIRTY-SECOND

ST.

SEE PAGE 106