

TAXING UNIT 25

PART OF S.W. 1/4 OF

CENTRAL WEBER SEWER
IMPROVEMENT DISTRICT

71

SECTION 34, T.6N., R.1W., S.L.B.&M.

PREFIX 14-071

IN OGDEN CITY

SCALE: 1" = 50'

SEE PAGE 105

THIRTY-FIRST


ST.

AVE.

SEE BLK. I. BROWNE BARR SUB. P. 63

IOWA

S. 89° 02' W. 792' & S. 89° 02' E.
368.86' PERM. P.C.M.T. #127
AT INTERSECTION OF
HALL ST. & 30th ST.

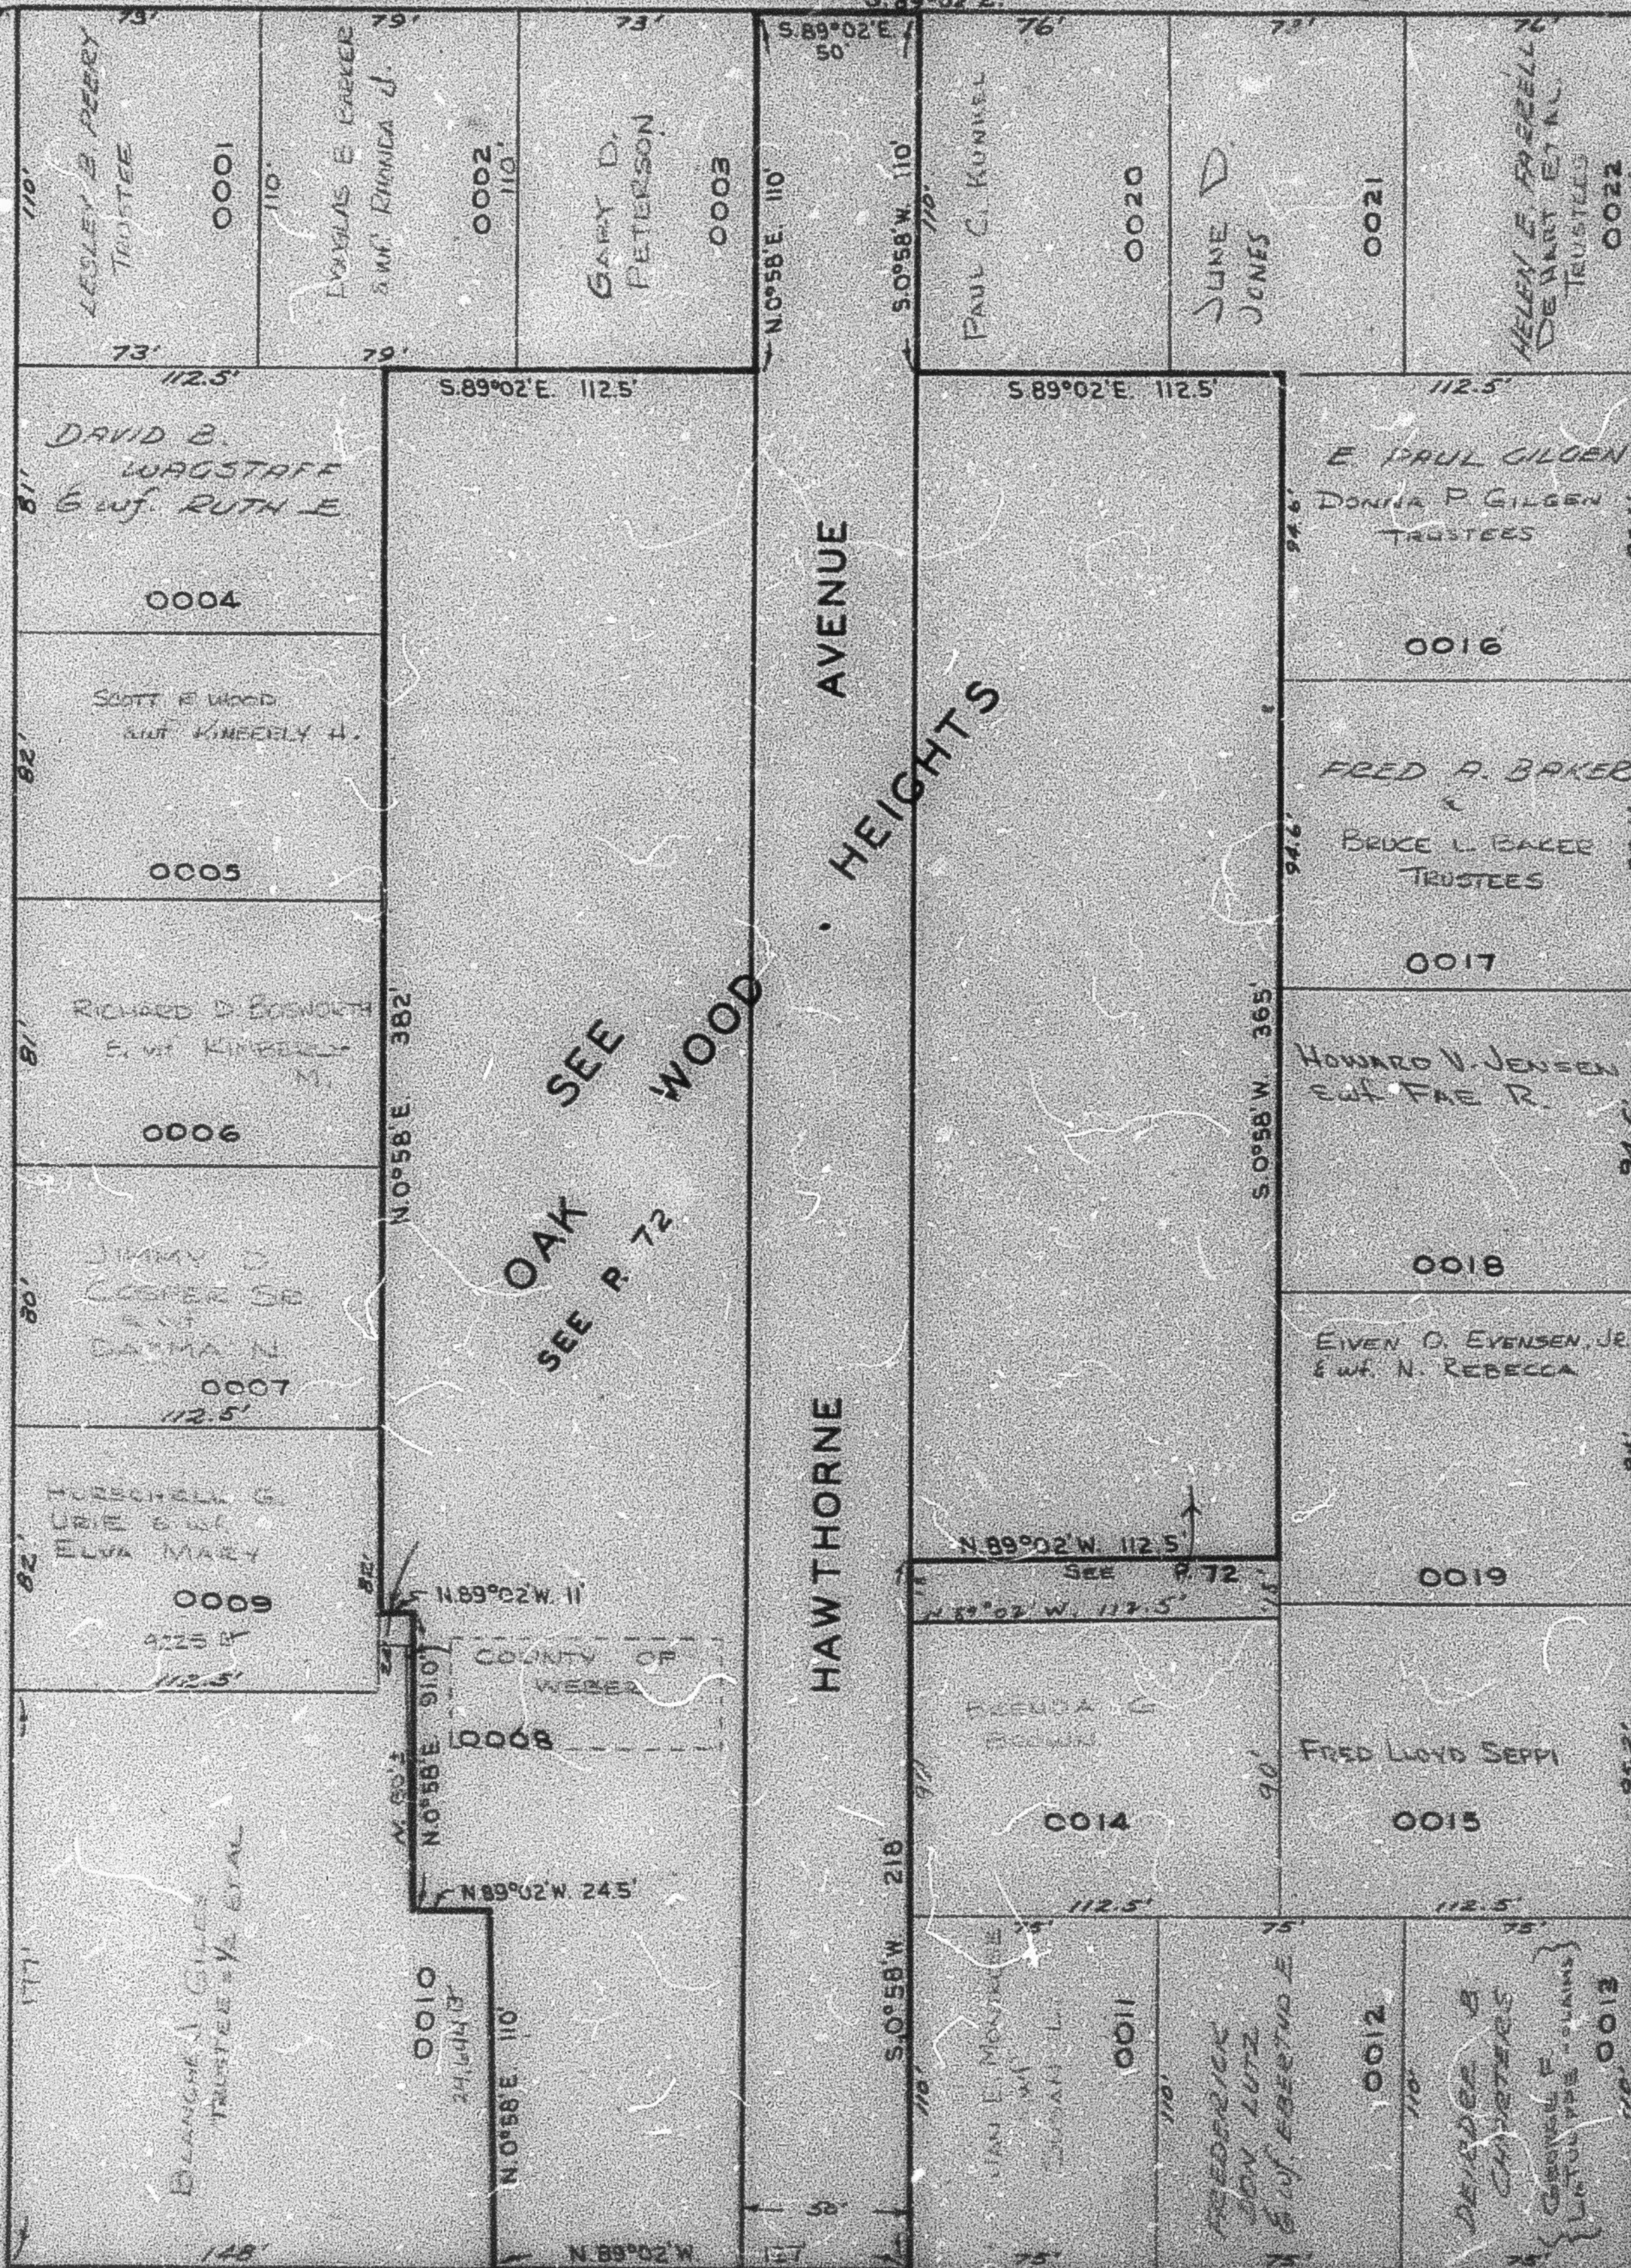

AVENUE

HEIGHTS

SEE WOOD
OAK
SEE P. 72

HAWTHORNE

AVE.

BLK. 5 HILLCREST ADD. P. 69

TYLER

BLK. 6 HILLCREST ADD. P. 70

THIRTY-SECOND

ST.

SEE PAGE 106