


PART OF THE S.W. 1/4 OF  
SECTION 34, T.6N., R.1W., S.L.B. & M.

TAXING UNIT: 25

SEE PAGE 105

IN OGDEN CITY  
SCALE 1" = 50'

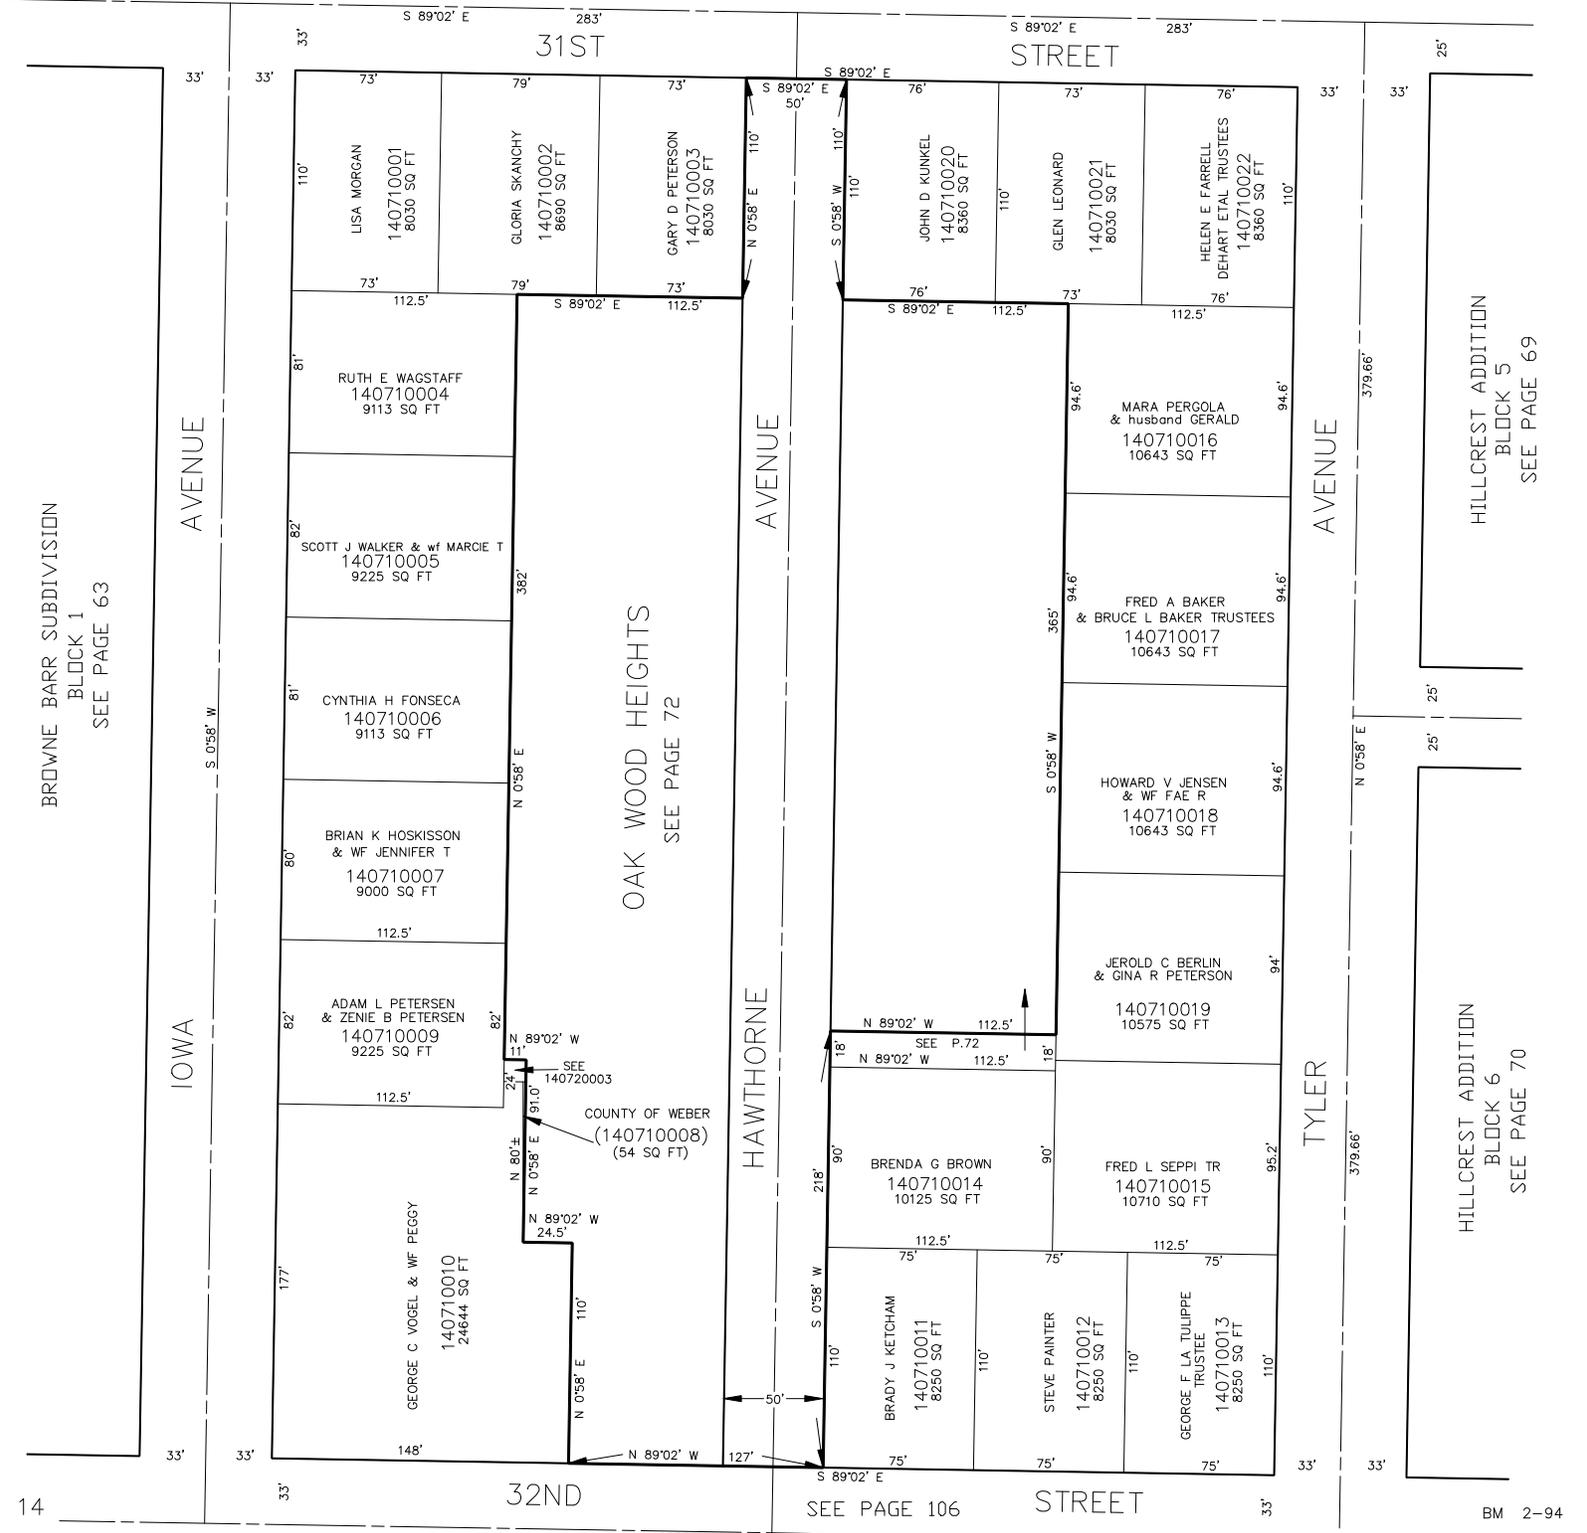

BROWNE BARR SUBDIVISION  
BLOCK 1  
SEE PAGE 63

IOWA AVENUE

IOWA

31ST STREET

31ST STREET

HAWTHORNE AVENUE

OAK WOOD HEIGHTS  
SEE PAGE 72

HAWTHORNE

TYLER AVENUE

TYLER

32ND STREET

SEE PAGE 106

32ND STREET

HILLCREST ADDITION  
BLOCK 5  
SEE PAGE 69

HILLCREST ADDITION  
BLOCK 6  
SEE PAGE 70