


PART OF THE S.W. 1/4 OF  
SECTION 34, T.6N., R.1W., S.L.B. & M.

TAXING UNIT: 25

SEE PAGE 105

IN OGDEN CITY  
SCALE 1" = 50'

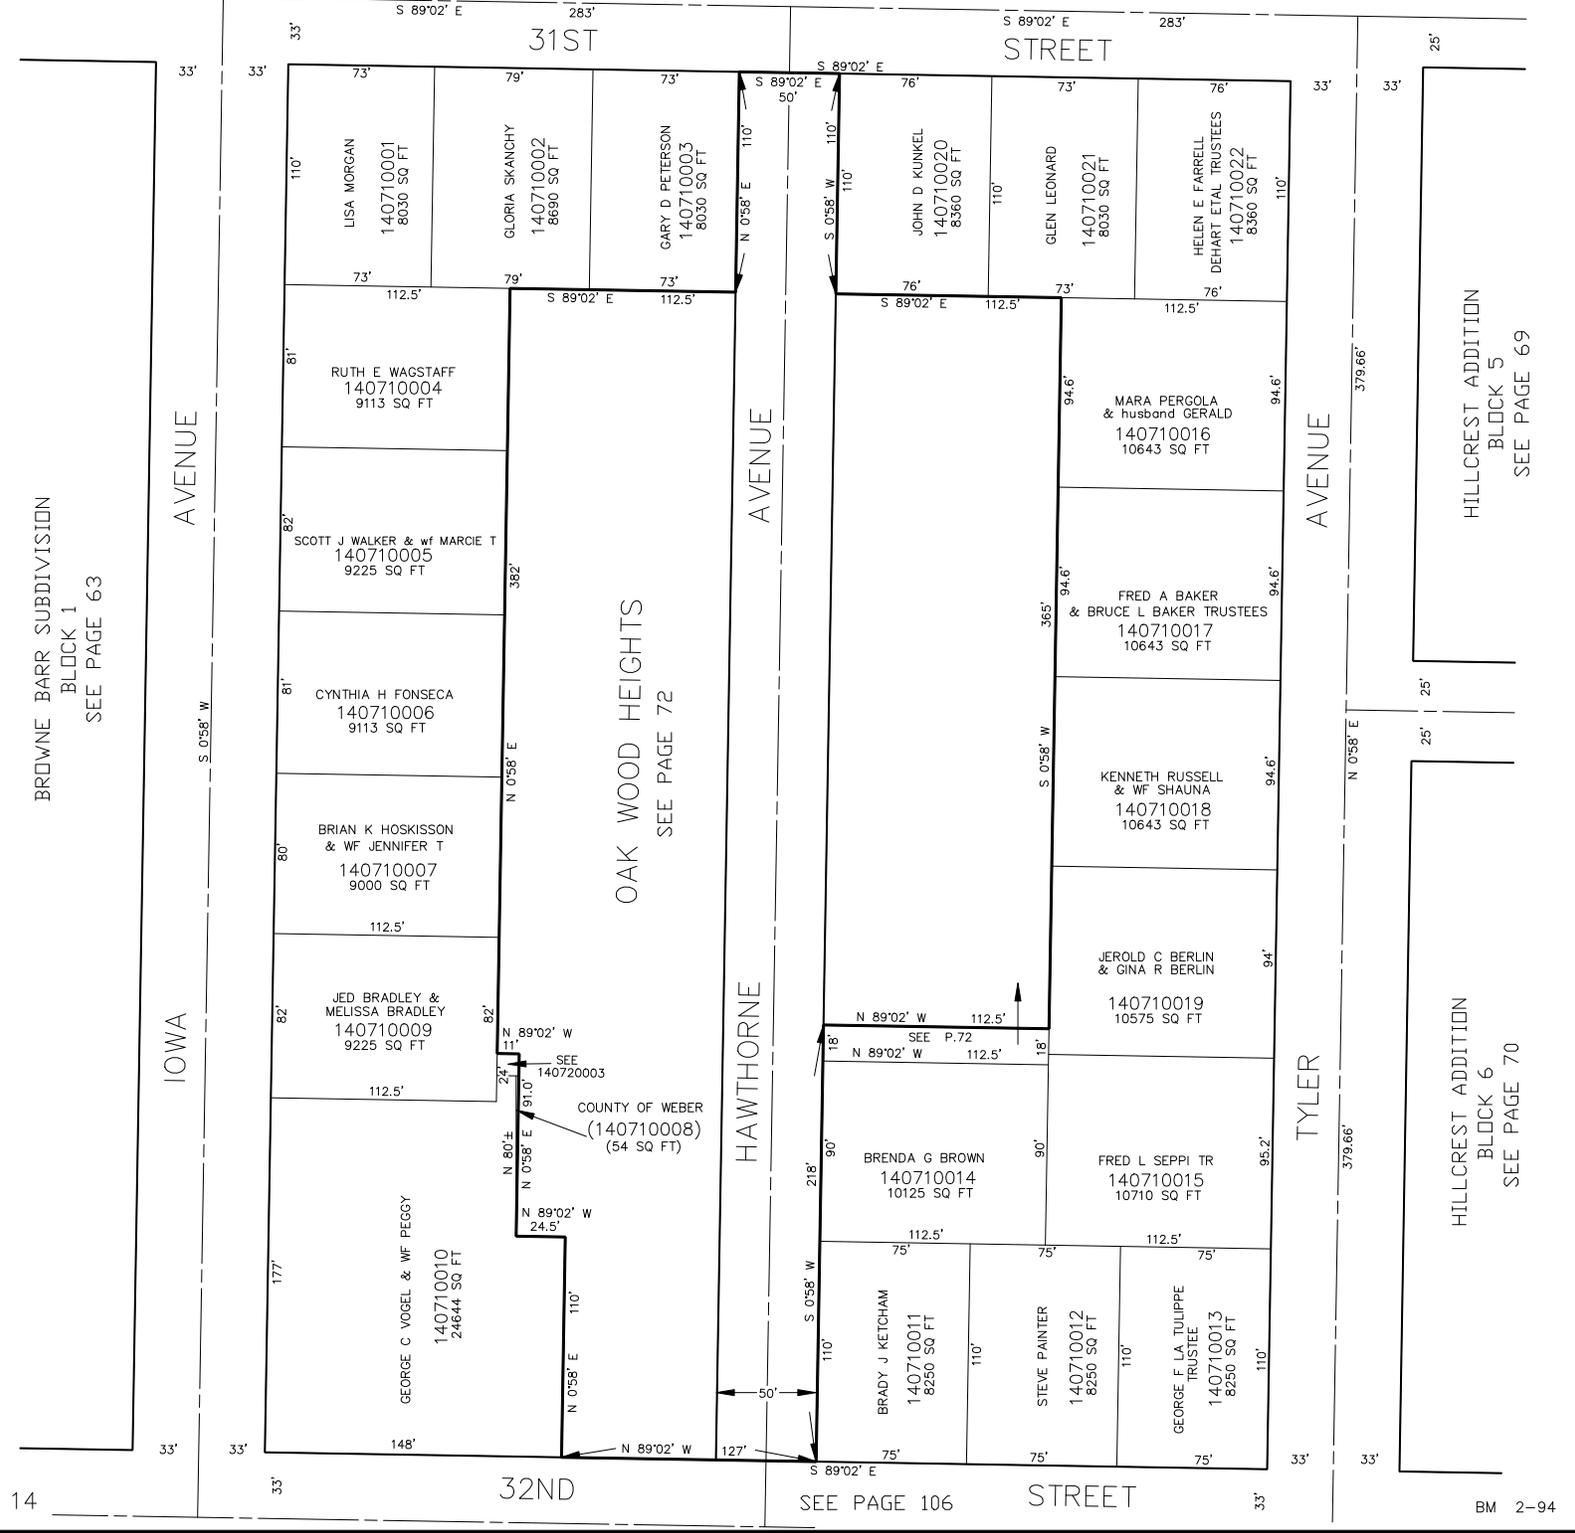

BROWNE BARR SUBDIVISION  
BLOCK 1  
SEE PAGE 63

IOWA AVENUE

IOWA

31ST STREET

31ST STREET

HAWTHORNE AVENUE

HAWTHORNE

OAK WOOD HEIGHTS  
SEE PAGE 72

TYLER AVENUE

TYLER

HILLCREST ADDITION  
BLOCK 5  
SEE PAGE 69

HILLCREST ADDITION  
BLOCK 6  
SEE PAGE 70

32ND STREET

SEE PAGE 106

32ND STREET