

PART OF NOB HILL ANNEX &
PART OF SEC. 35, T.6N., R.1W., S.L.B. & M.
OAK HILLS


TAXING UNIT: 25

IN OGDEN CITY
SCALE 1" = 50'

SEE PAGE 75

SEE PAGE 75

SEE PAGE 110

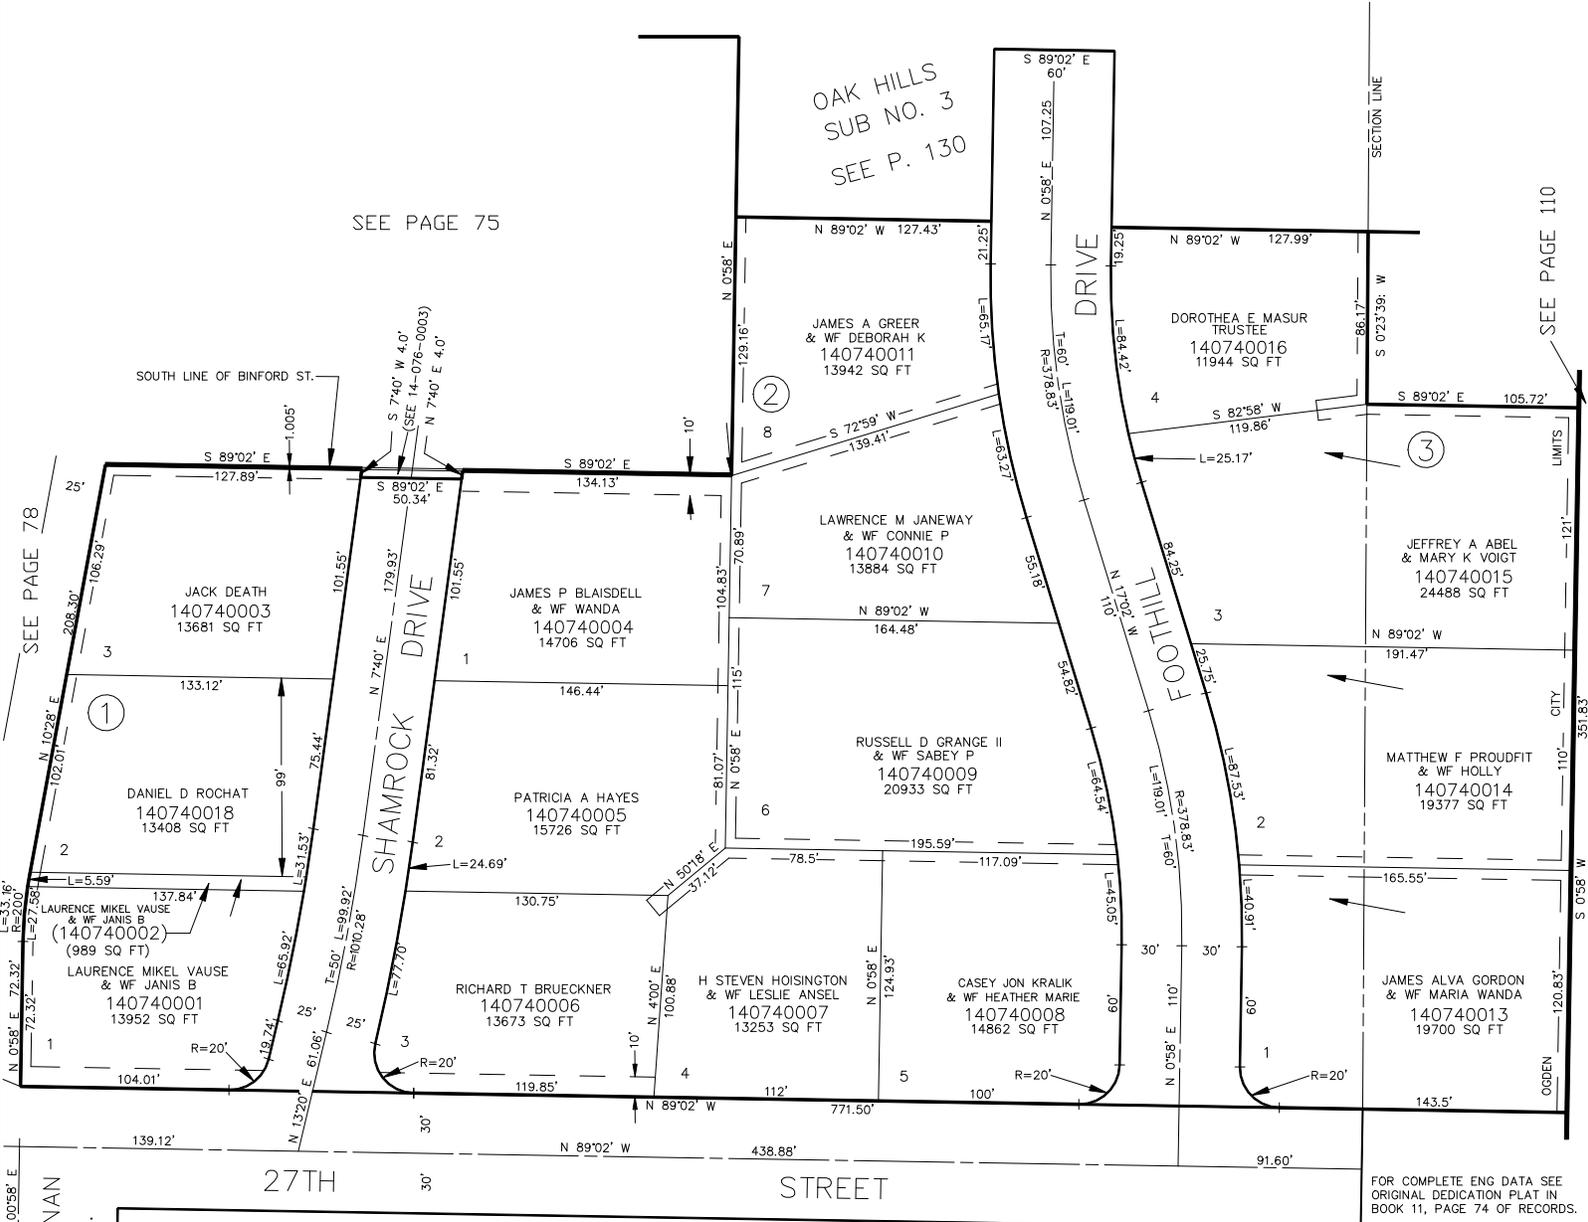

SEE PAGE 78

14

BUCHANAN AVE.

27TH STREET

FOOTHILL DRIVE

SHAMROCK DRIVE

OAK HILLS SUB NO. 3 SEE P. 130

SOUTH LINE OF BINFORD ST.

SECTION LINE

CITY LIMITS

OGDEN

FOR COMPLETE ENG DATA SEE ORIGINAL DEDICATION PLAT IN BOOK 11, PAGE 74 OF RECORDS.

5' UTILITY & DRAINAGE EASEMENTS EACH SIDE OF PROPERTY LINES AS INDICATED BY DASHED LINES EXCEPT AS OTHERWISE SHOWN.

SEE PAGE 76