

PART OF NOB HILL ANNEX &
PART OF SEC. 35, T.6N., R.1W., S.L.B. & M.
OAK HILLS

TAXING UNIT: 25


IN OGDEN CITY
SCALE 1" = 50'

SEE PAGE 75

SEE PAGE 75

OAK HILLS
SUB NO. 3
SEE P. 130

SEE PAGE 110

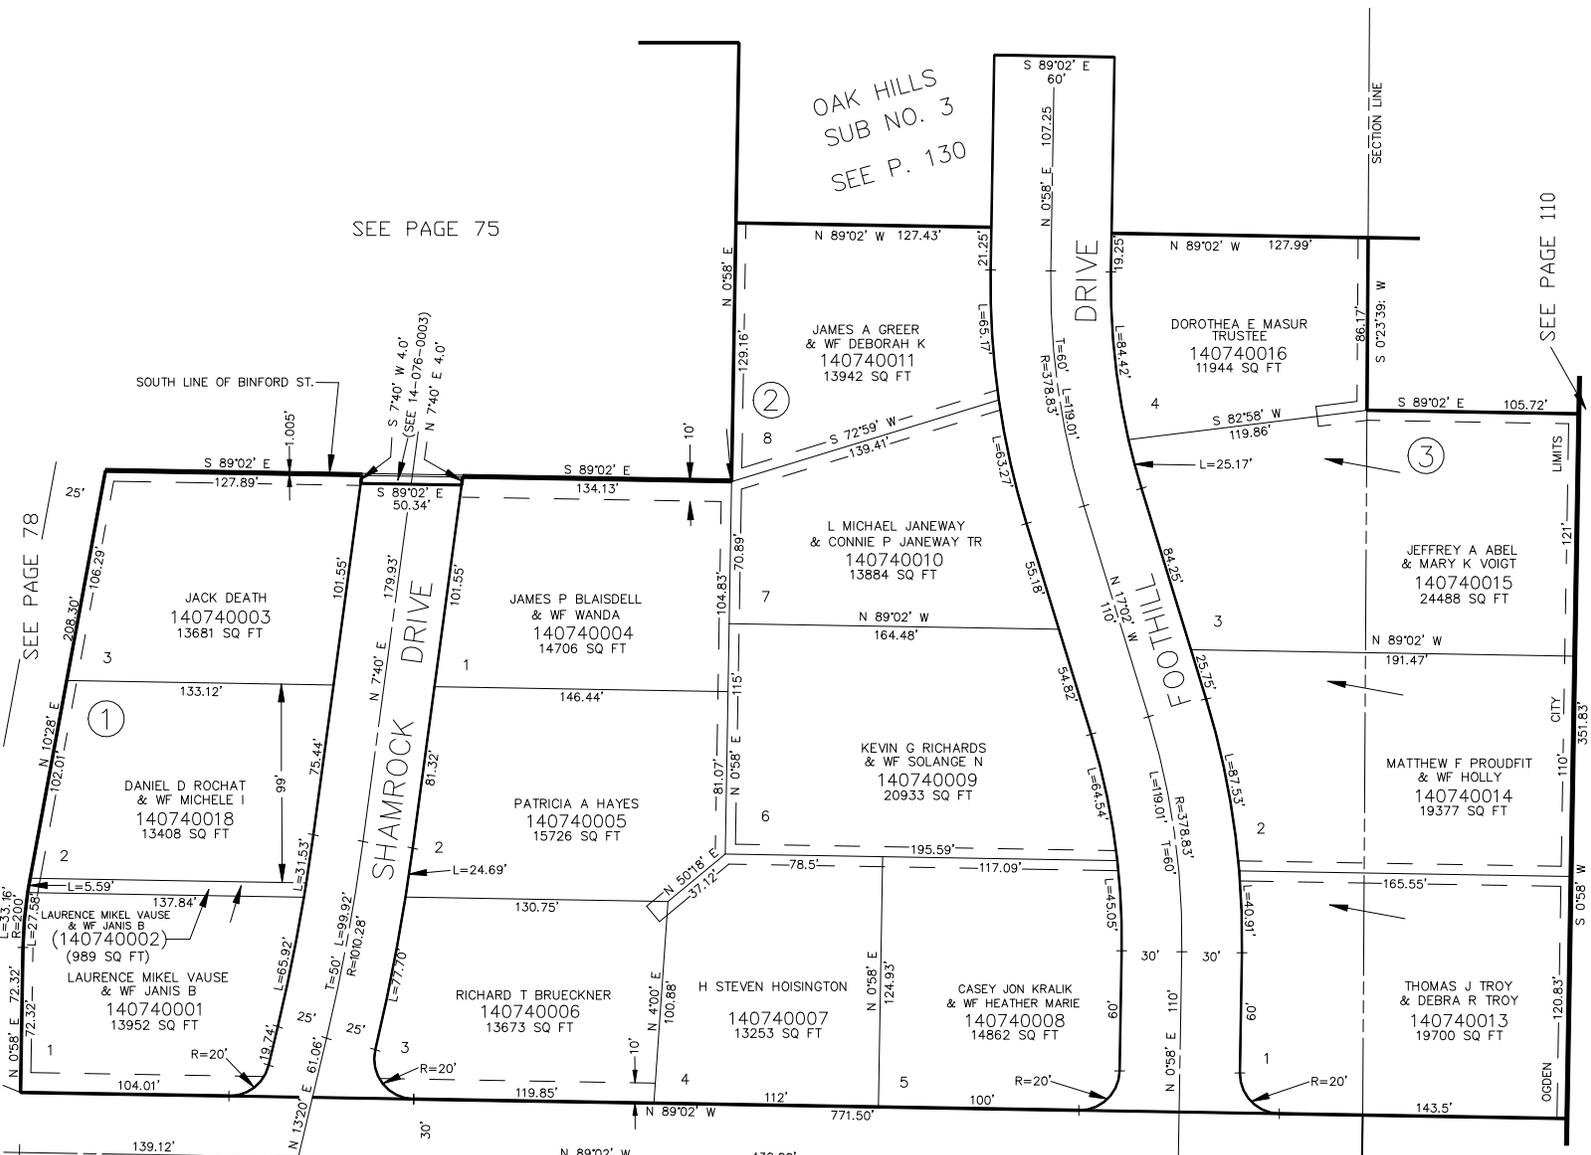

SEE PAGE 78

SEE PAGE 76

5' UTILITY & DRAINAGE EASEMENTS EACH
SIDE OF PROPERTY LINES AS INDICATED
BY DASHED LINES EXCEPT AS OTHERWISE
SHOWN.

FOR COMPLETE ENG DATA SEE
ORIGINAL DEDICATION PLAT IN
BOOK 11, PAGE 74 OF RECORDS.