

PART OF NOB HILL ANNEX &  
PART OF SEC. 35, T.6N., R.1W., S.L.B. & M.  
**OAK HILLS**

TAXING UNIT: 25


IN OGDEN CITY  
SCALE 1" = 50'

SEE PAGE 75

SEE PAGE 75

OAK HILLS  
SUB NO. 3  
SEE P. 130

SEE PAGE 110

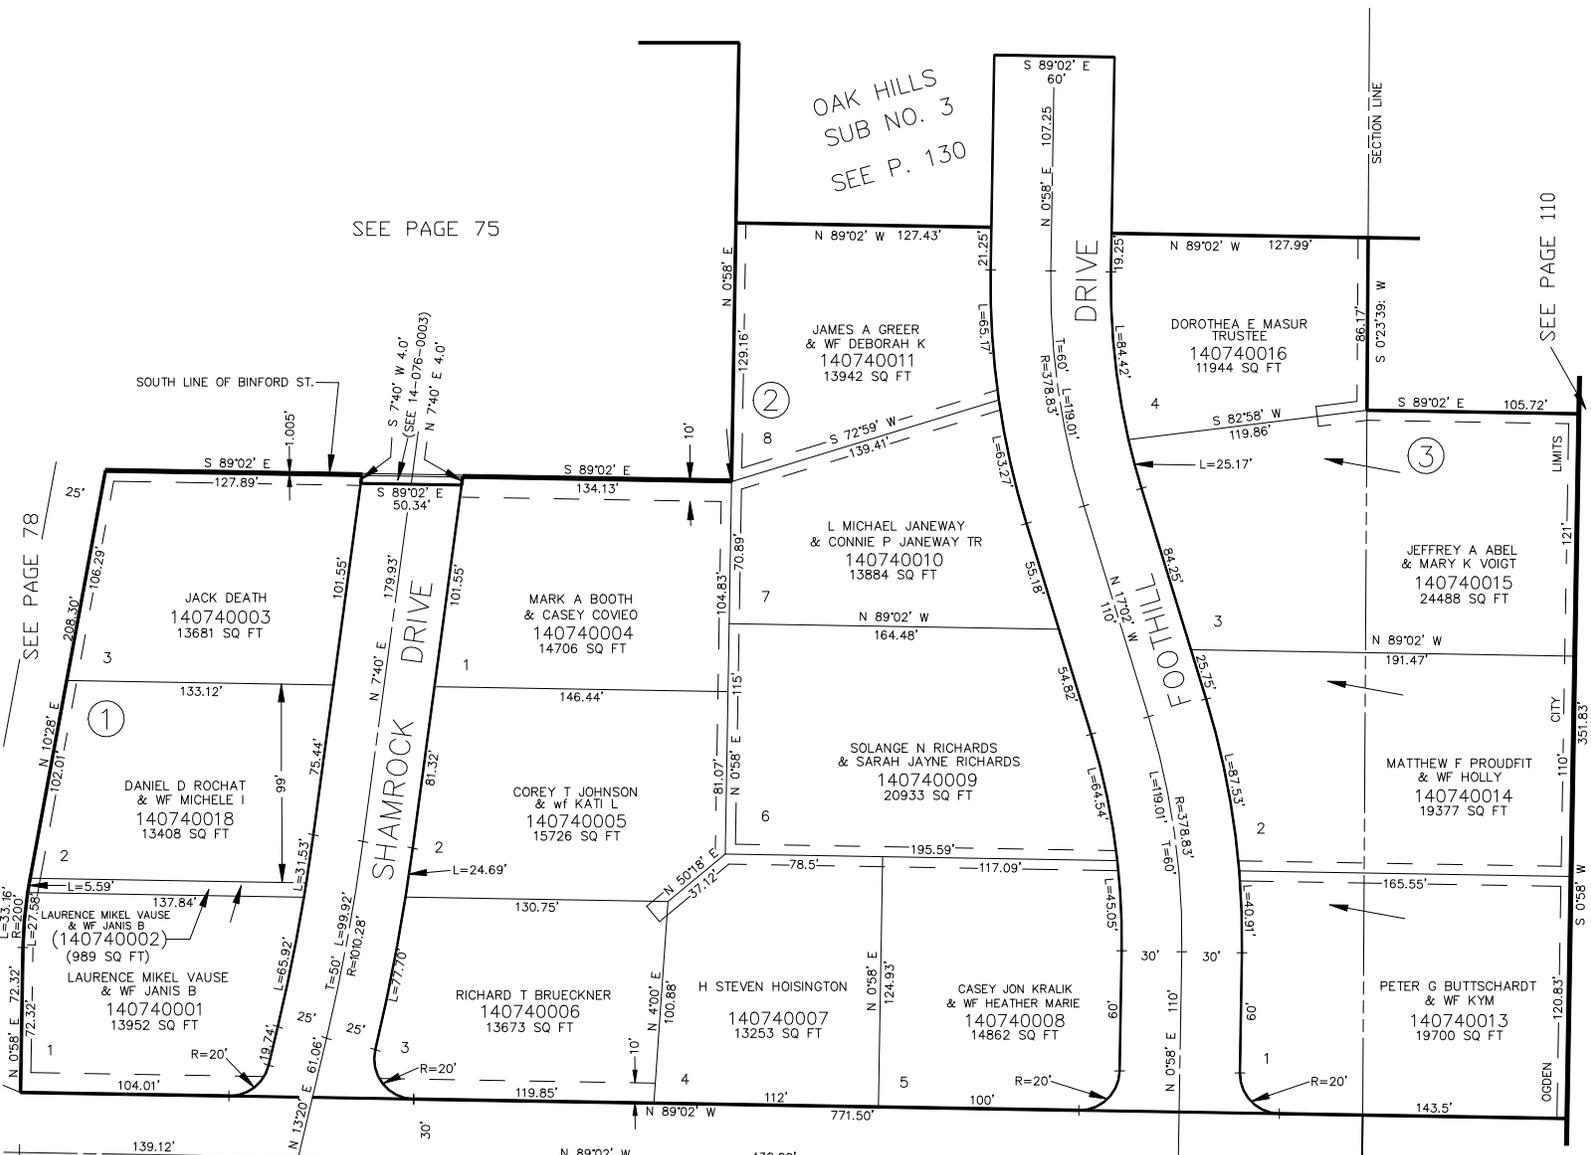

SEE PAGE 78

SEE PAGE 76

5' UTILITY & DRAINAGE EASEMENTS EACH  
SIDE OF PROPERTY LINES AS INDICATED  
BY DASHED LINES EXCEPT AS OTHERWISE  
SHOWN.

FOR COMPLETE ENG DATA SEE  
ORIGINAL DEDICATION PLAT IN  
BOOK 11, PAGE 74 OF RECORDS.