

PART OF NOB HILL ANNEX &
PART OF SEC. 35, T.6N., R.1W., S.L.B. & M.

OAK HILLS


IN OGDEN CITY
SCALE 1" = 50'

TAXING UNIT: 25

SEE PAGE 75

SEE PAGE 75

OAK HILLS
SUB NO. 3
SEE P. 130

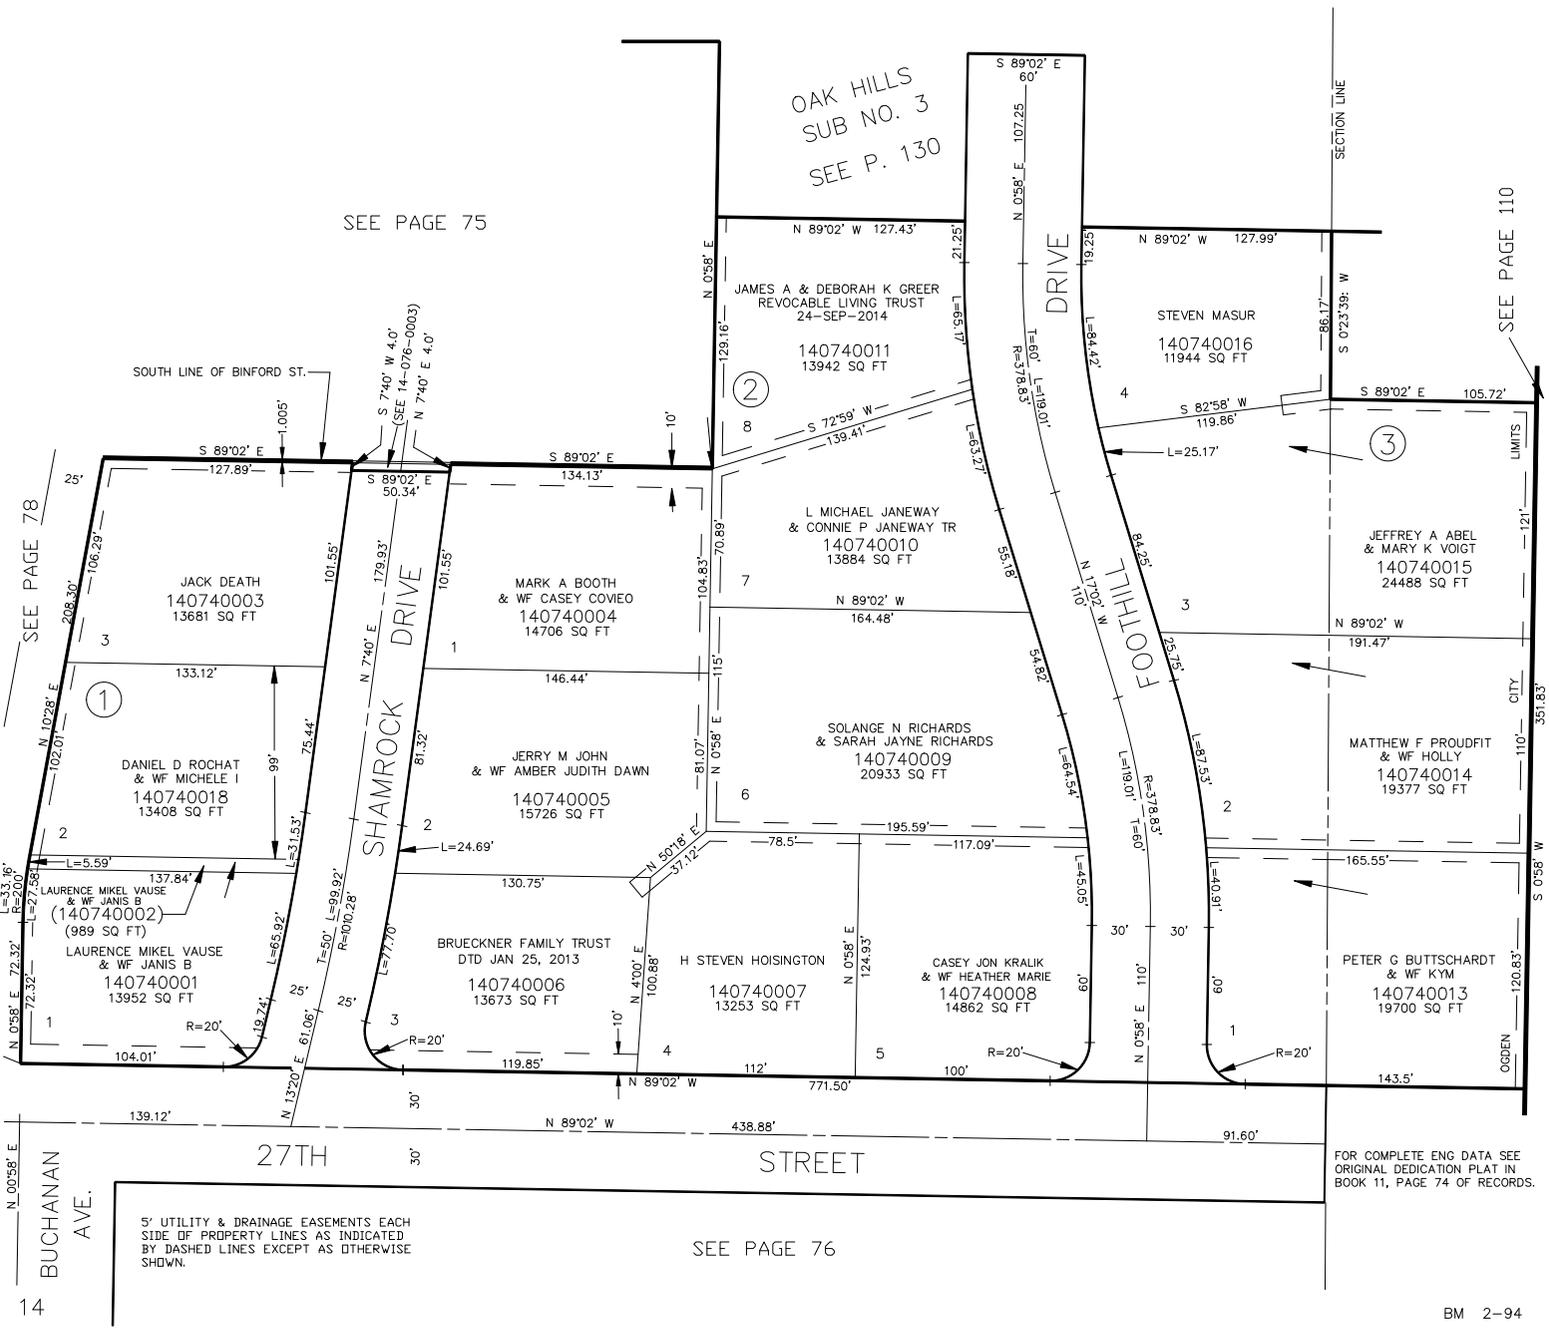

SEE PAGE 78

SEE PAGE 110

FOR COMPLETE ENG DATA SEE
ORIGINAL DEDICATION PLAT IN
BOOK 11, PAGE 74 OF RECORDS.

5' UTILITY & DRAINAGE EASEMENTS EACH
SIDE OF PROPERTY LINES AS INDICATED
BY DASHED LINES EXCEPT AS OTHERWISE
SHOWN.

SEE PAGE 76