

PART OF THE NE.1/4, OF SEC. 34, T.6N., R.1W., S.L.B. & M.

# NOB HILL ANNEX


BLOCKS 63 & 64

IN OGDEN CITY

SCALE 1" = 60'

SEE BOOK 13, PAGE 127

TAXING UNIT: 25

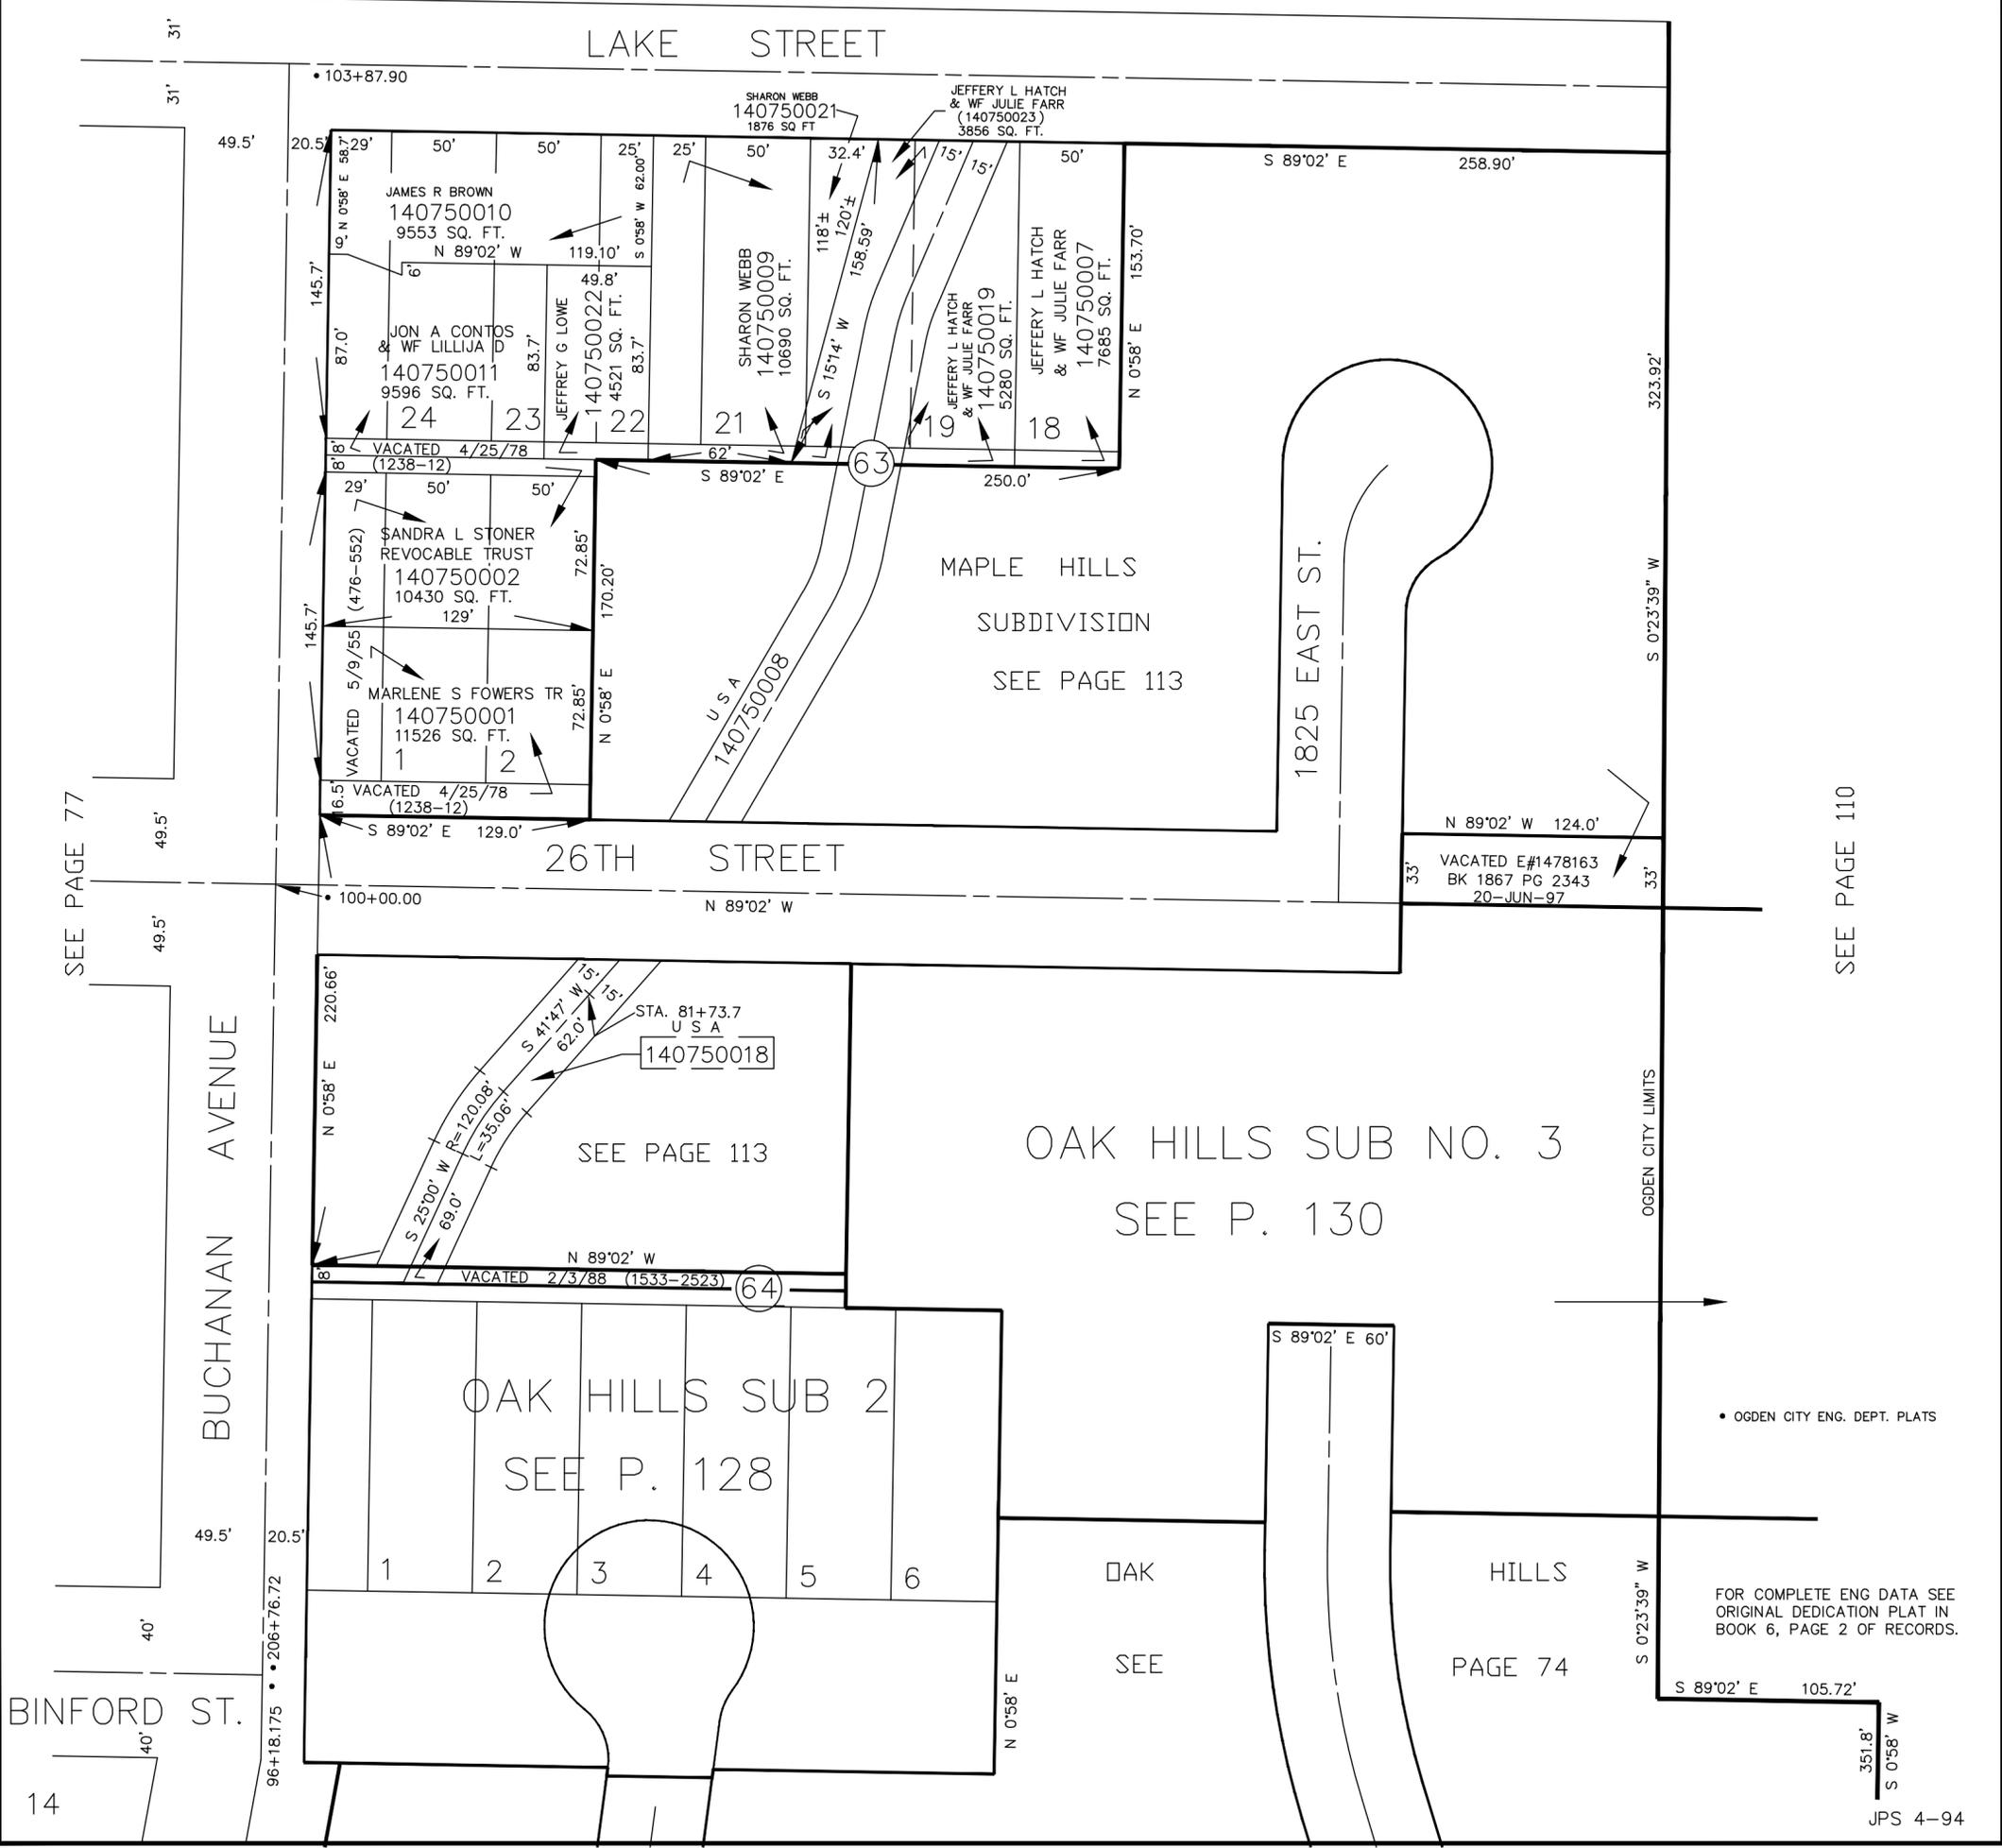

SEE PAGE 77

BINFORD ST.

BUCHANAN AVENUE

LAKE STREET

26TH STREET

1825 EAST ST.

MAPLE HILLS  
SUBDIVISION  
SEE PAGE 113

OAK HILLS SUB NO. 3  
SEE P. 130

OAK HILLS SUB 2  
SEE P. 128

OAK HILLS  
SEE PAGE 74

SEE PAGE 110

OGDEN CITY ENG. DEPT. PLATS

FOR COMPLETE ENG DATA SEE ORIGINAL DEDICATION PLAT IN BOOK 6, PAGE 2 OF RECORDS.