

PART OF THE NE 1/4, OF SEC. 34, T.6N., R.1W., S.L.B. & M.

# NOB HILL ANNEX

BLOCKS 65 & 66

IN OGDEN CITY

SCALE 1" = 60'

TAXING UNITS: 25 & 43

SEE PAGE 75

OAK HILLS SUB PH 2

SEE PAGE 128

## OAK HILLS

SEE PAGE 74


(65)

27TH STREET

(66)

DOXEY STREET

MOUNTAIN OAKS EST NO. 1

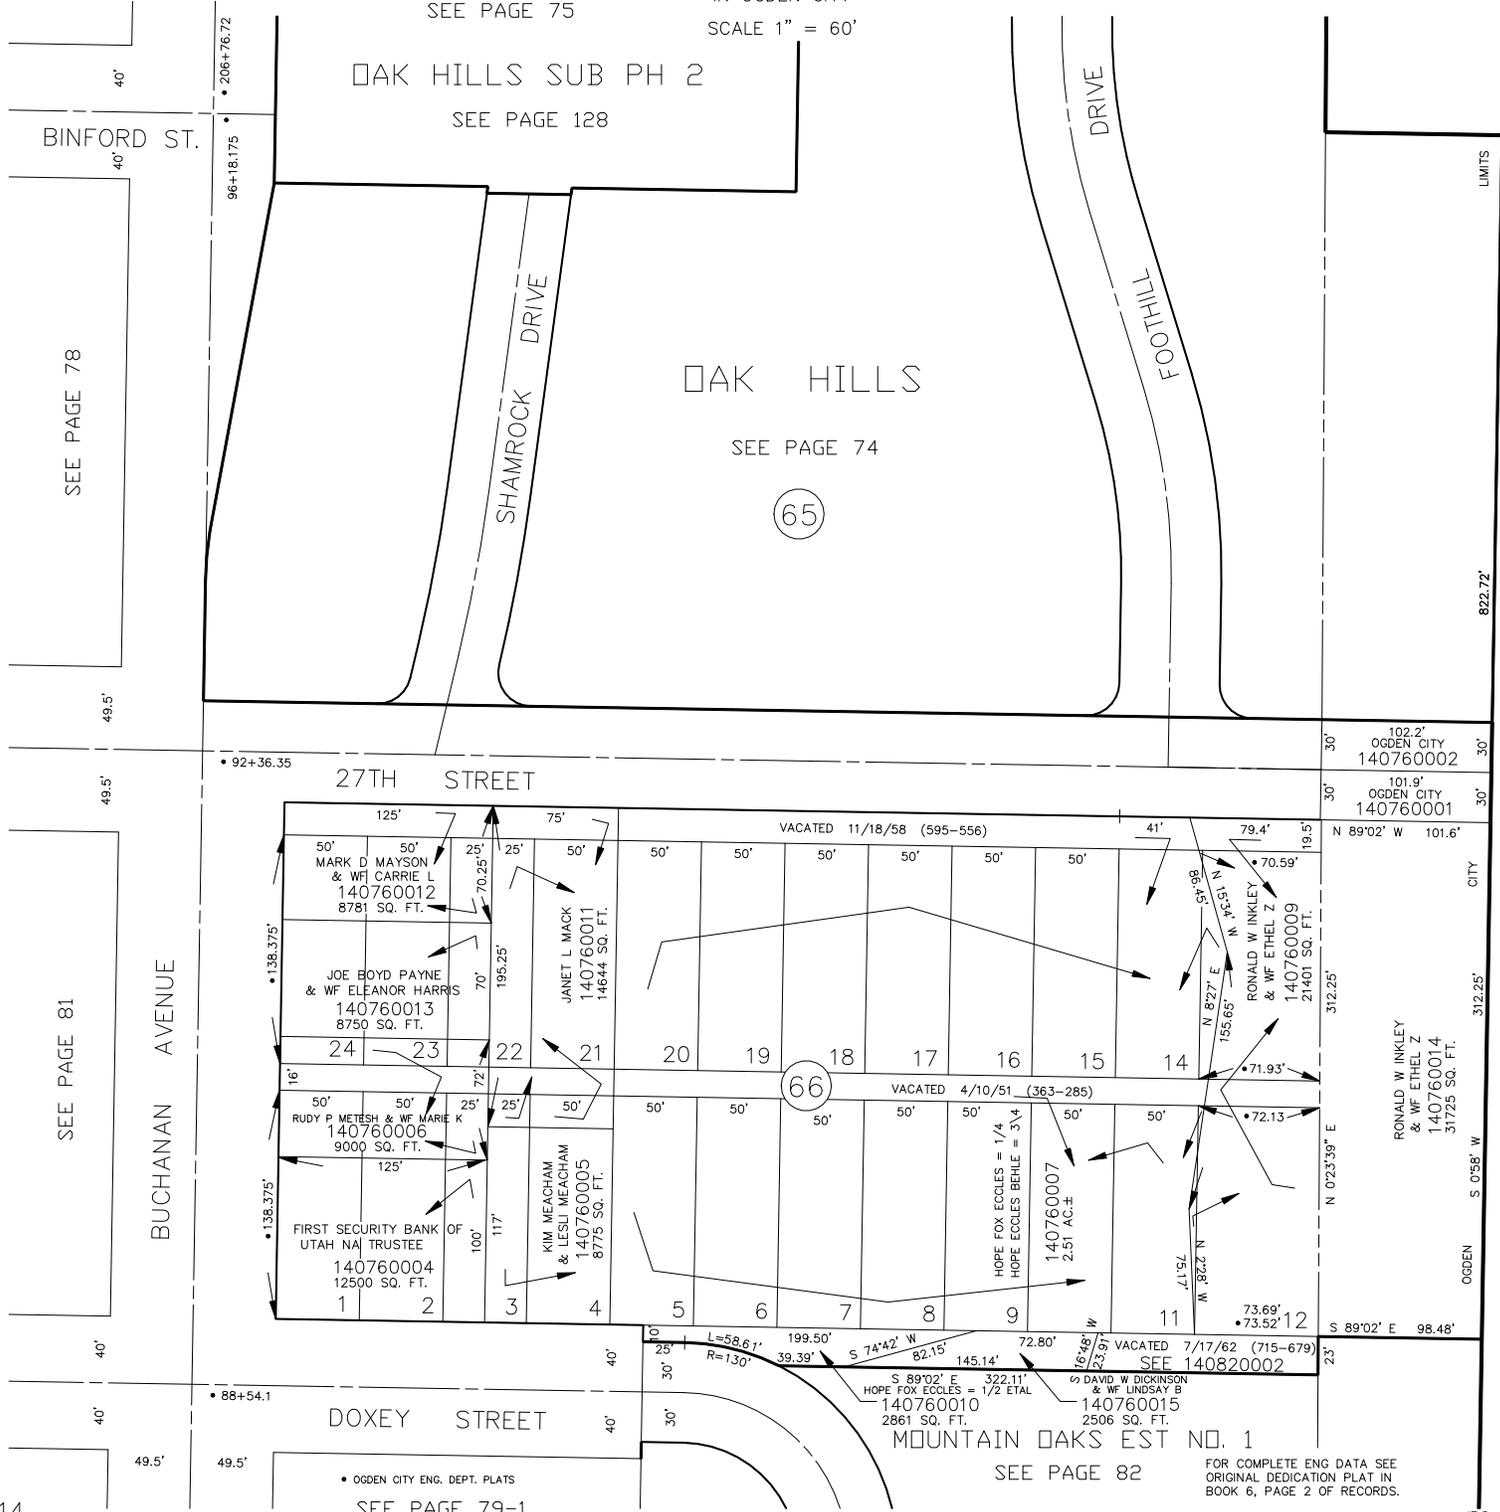

SEE PAGE 78

SEE PAGE 81

OGDEN CITY ENG. DEPT. PLATS

SEE PAGE 79-1

SEE PAGE 82

FOR COMPLETE ENG DATA SEE ORIGINAL DEDICATION PLAT IN BOOK 6, PAGE 2 OF RECORDS.

SEE PAGE 110