

PART OF THE NE 1/4, OF SEC. 34, T.6N., R.1W., S.L.B. & M.

NOB HILL ANNEX

BLOCKS 65 & 66

IN OGDEN CITY

SCALE 1" = 60'

TAXING UNITS: 25 & 43

SEE PAGE 75

OAK HILLS SUB PH 2

SEE PAGE 128

OAK HILLS

SEE PAGE 74

(65)

27TH STREET

(66)

DOXEY STREET


MOUNTAIN OAKS EST NO. 1

OGDEN CITY ENG. DEPT. PLATS

SEE PAGE 79-1

SEE PAGE 82

FOR COMPLETE ENG DATA SEE ORIGINAL DEDICATION PLAT IN BOOK 6, PAGE 2 OF RECORDS.

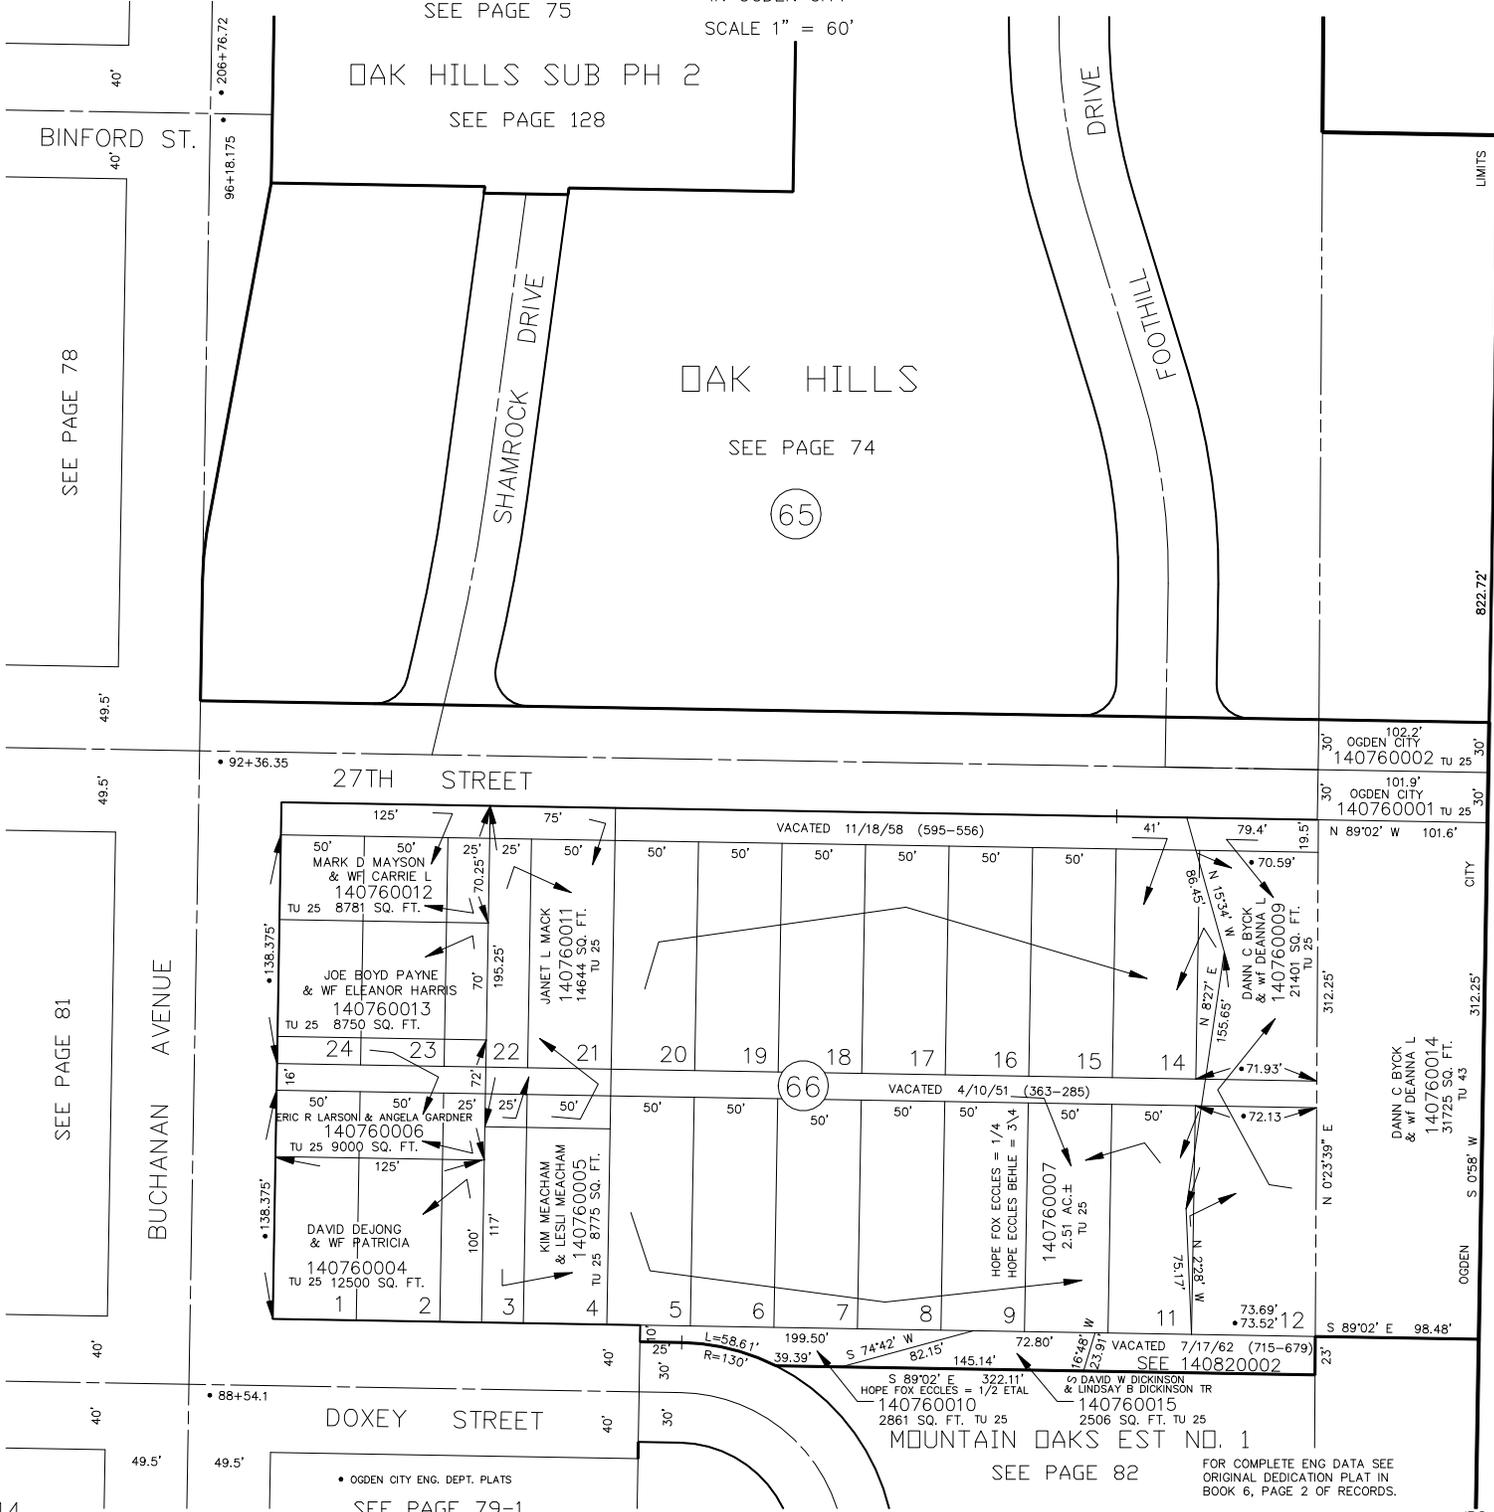

SEE PAGE 78

SEE PAGE 81

LIMITS

822.72'

102.2'

OGDEN CITY

140760002

TU 25

30'

101.9'

OGDEN CITY

140760001

TU 25

30'

312.25'

CITY

140760014

TU 43

312.25'

OGDEN

S. 0358' W

TU 25

30'