

PART OF THE NE 1/4, OF SEC. 34, T.6N., R.1W., S.L.B. & M.

# NOB HILL ANNEX

BLOCKS 65 & 66

IN OGDEN CITY

SCALE 1" = 60'

TAXING UNITS: 25 & 43

SEE PAGE 75

OAK HILLS SUB PH 2

SEE PAGE 128

## OAK HILLS

SEE PAGE 74

65

27TH STREET

66

DOXEY STREET


MOUNTAIN OAKS EST NO. 1

SEE PAGE 82

FOR COMPLETE ENG DATA SEE ORIGINAL DEDICATION PLAT IN BOOK 6, PAGE 2 OF RECORDS.

• OGDEN CITY ENG. DEPT. PLATS

SEE PAGE 79-1

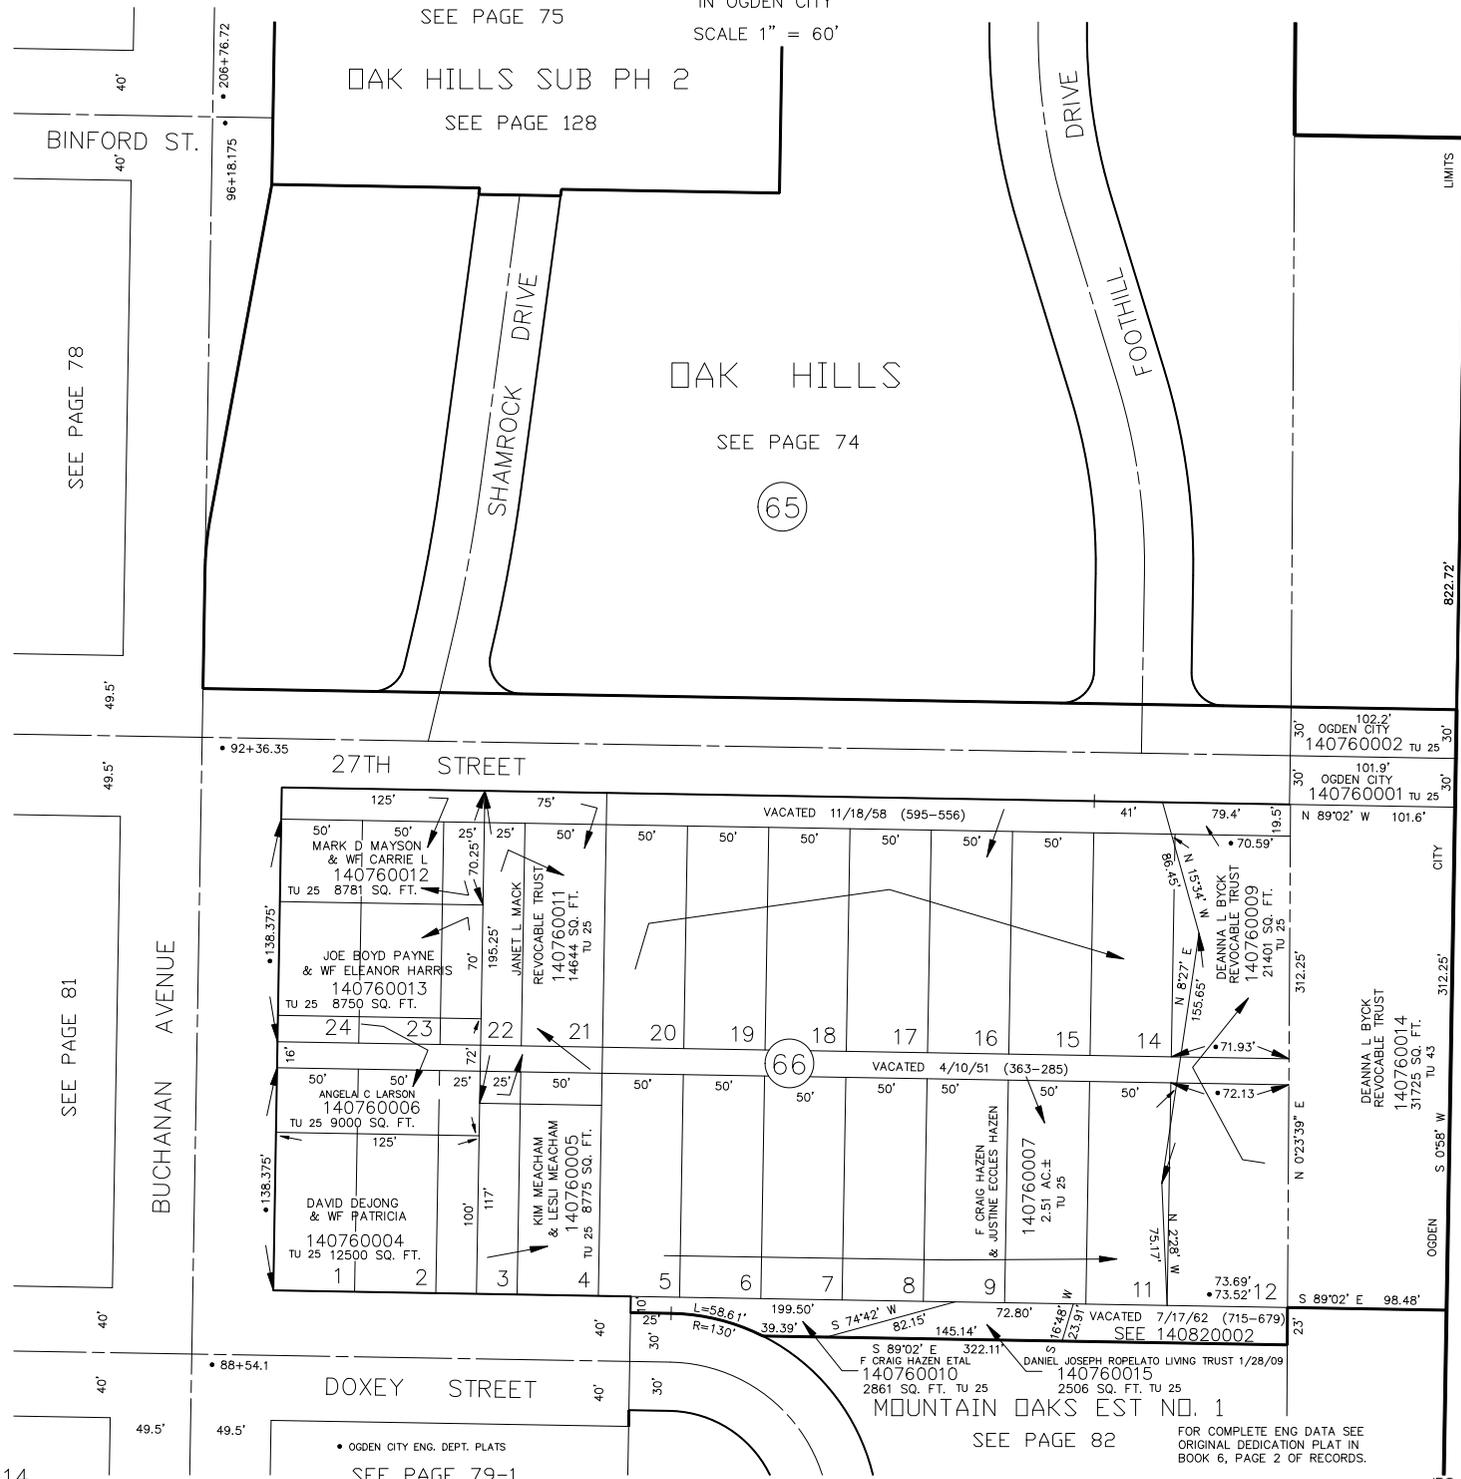

SEE PAGE 78

SEE PAGE 81

LIMITS

822.72

CITY

312.25'

TU 43

OGDEN

S 0°58' W

98.48'

JPS 4-94

SEE PAGE 110