

TAXING UNIT: 25

PART OF THE NE.1/4, OF SEC. 34, T.6N., R.1W., S.L.B. & M.

DENVER PLACE ADDITION

NOB HILL ANNEX

BLOCKS 11 & 12

BLOCKS 75 & 76

S 89°02' E


SEE BOOK 13, PAGE 127

IN OGDEN CITY

SCALE 1" = 50'

LAKE STREET


PIERCE AVENUE

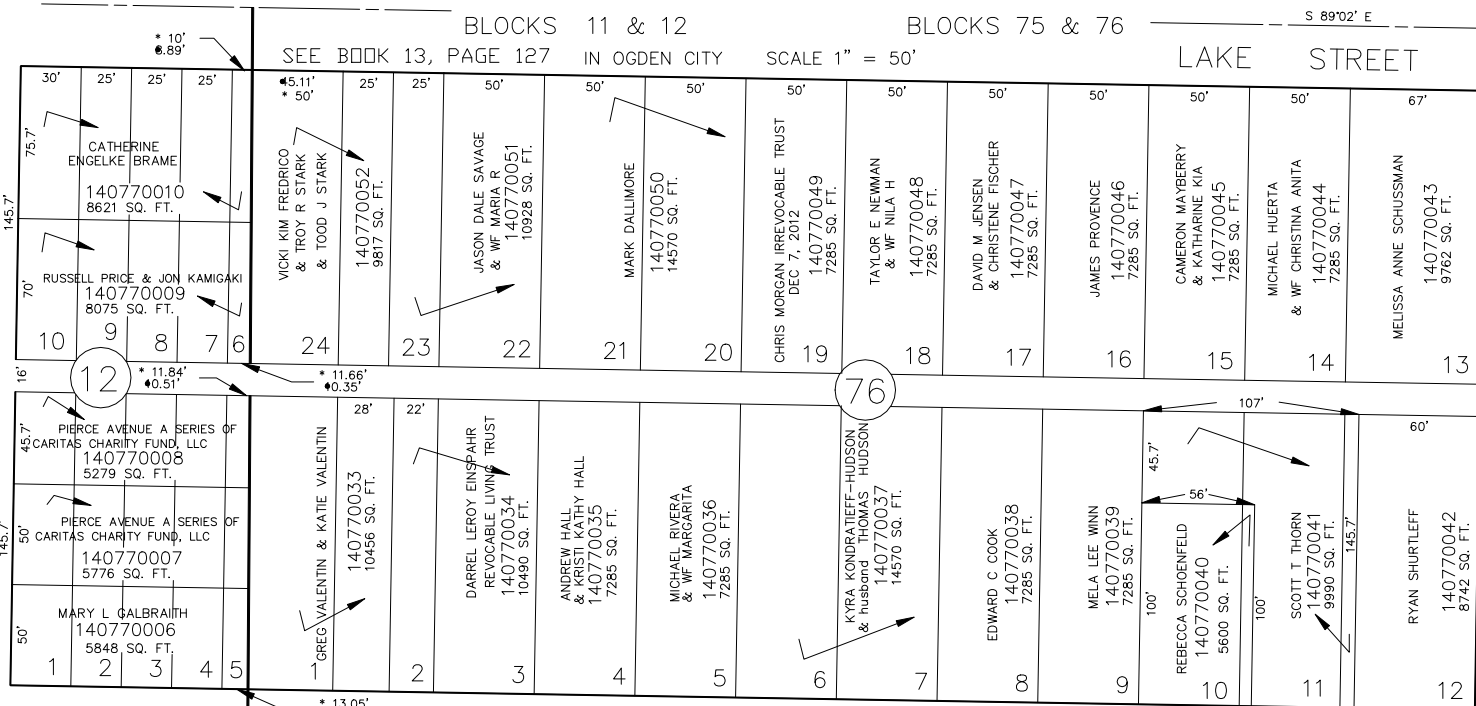

26TH STREET

S 89°02' E

SEE PAGE 86

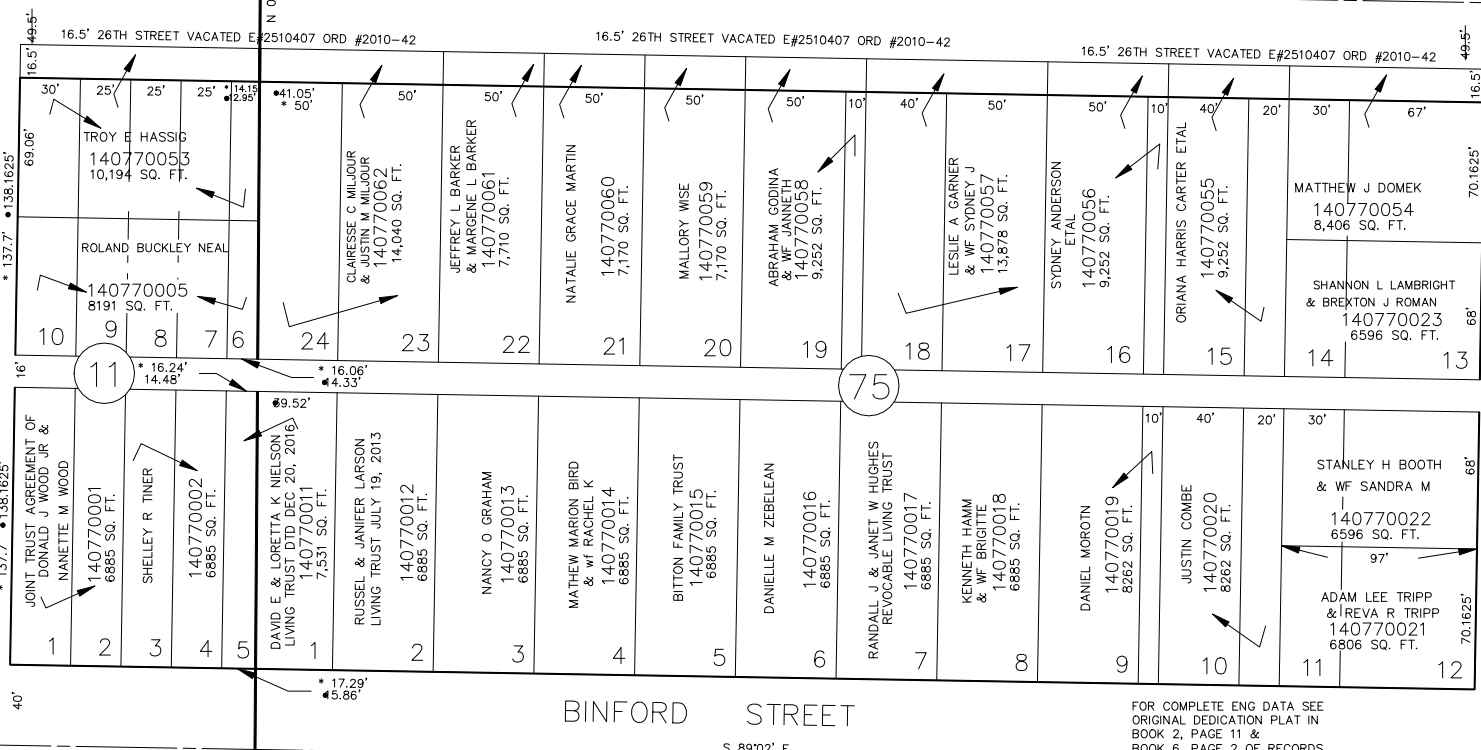

BINFORD STREET

S 89°02' E

FOR COMPLETE ENG DATA SEE
ORIGINAL DEDICATION PLAT IN
BOOK 2, PAGE 11 &
BOOK 6, PAGE 2 OF RECORDS.

SEE PAGE 75

BUCHANAN AVENUE

BUCHANAN AVENUE