


TAXING UNIT: 25

PART OF THE SE.1/4, OF THE NE.1/4, OF SECTION 34, T.6N.,R.1W., S.L.B.&M.

IN OGDEN CITY
SCALE 1" = 60' SEE PAGE 76

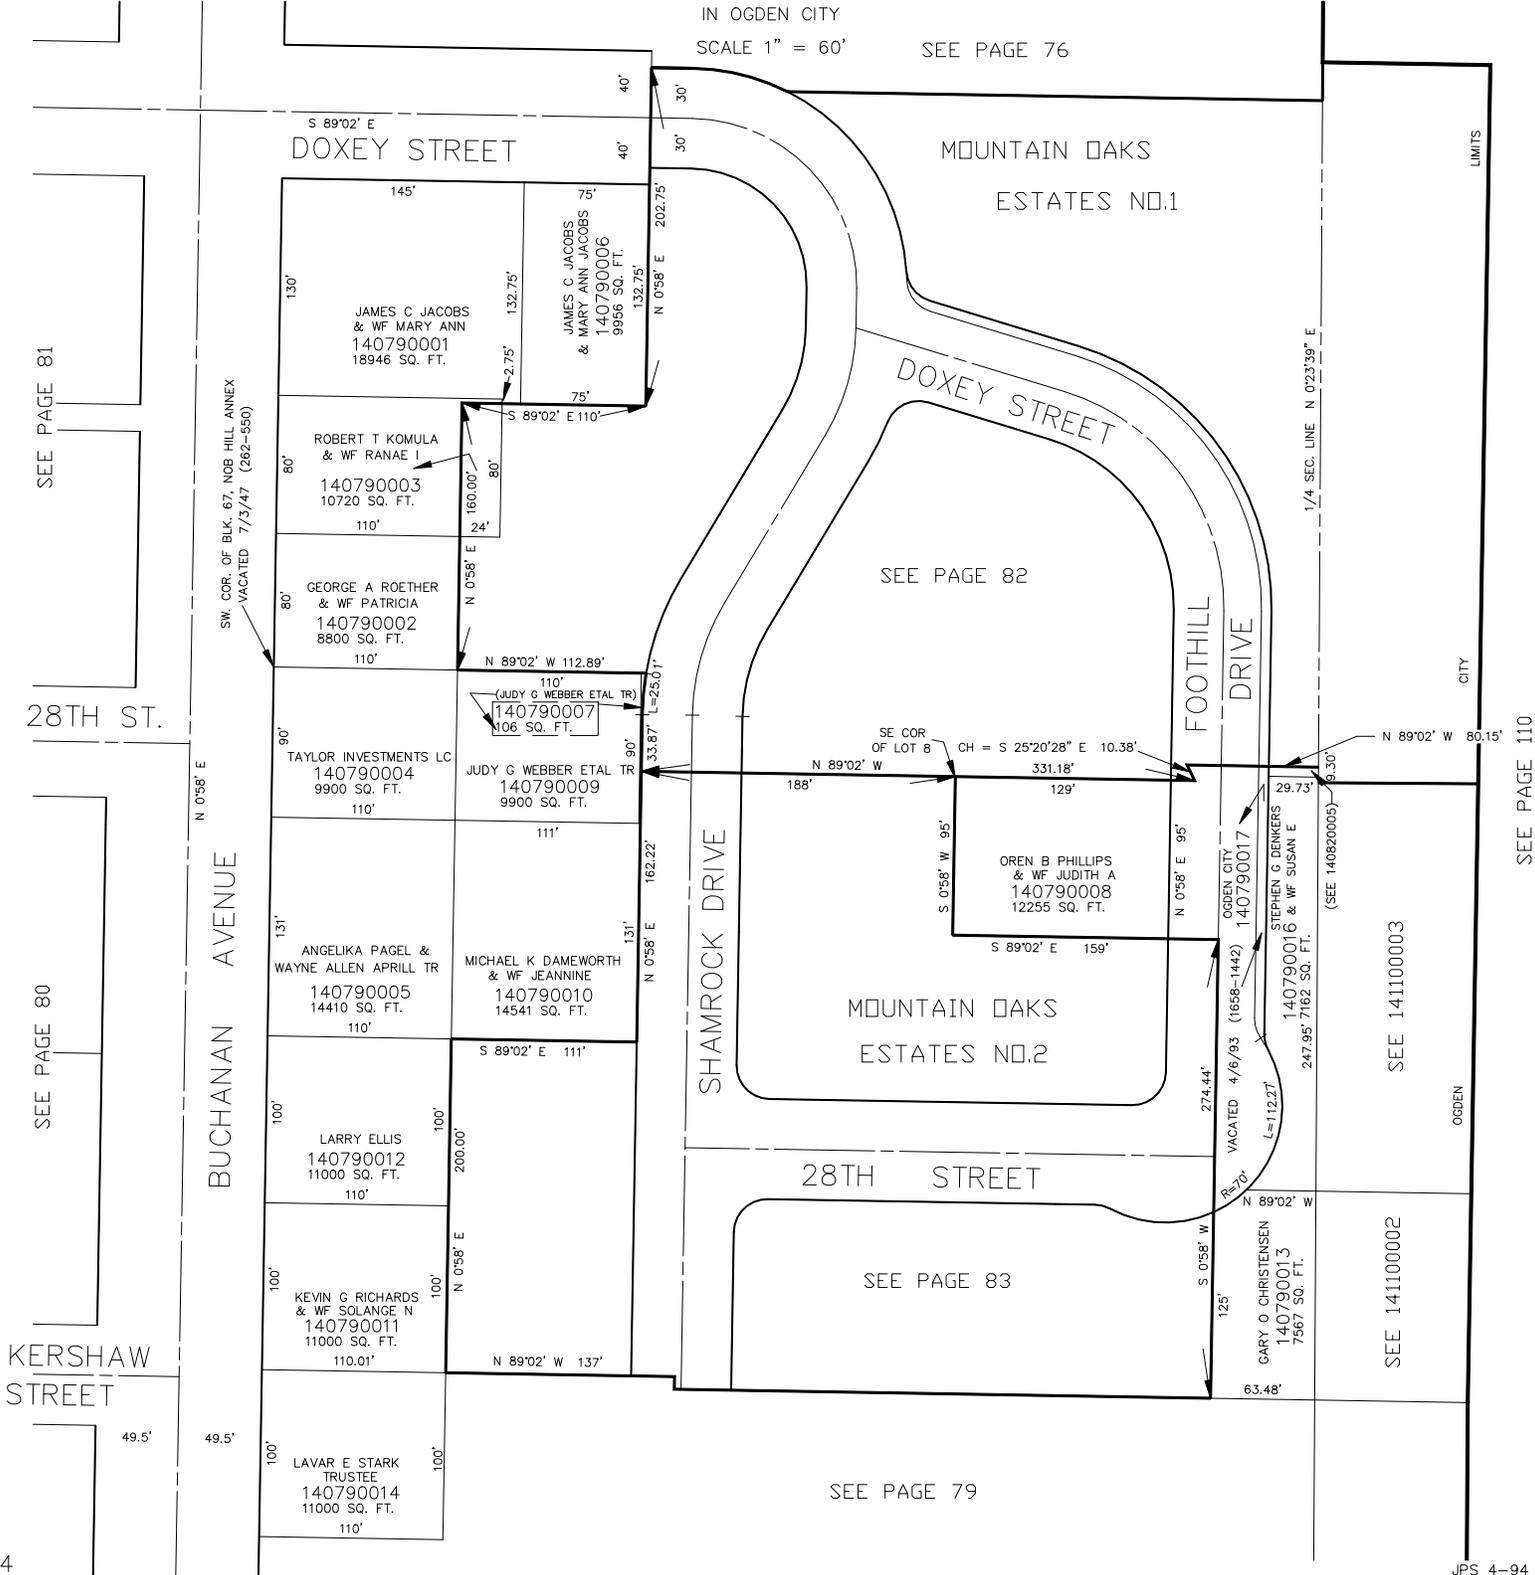

SEE PAGE 81

SEE PAGE 80

KERSHAW STREET

28TH ST.

BUCHANAN AVENUE

DOXEY STREET

MOUNTAIN OAKS ESTATES NO.1

DOXEY STREET

FOOTHILL DRIVE

SHAMROCK DRIVE

28TH STREET

MOUNTAIN OAKS ESTATES NO.2

SEE PAGE 83

SEE PAGE 79

SEE 141100003

SEE 141100002

LIMITS

CITY

OGDEN

SEE PAGE 110