


PART OF THE NE 1/4, OF SEC. 34, T.6N., R.1W., S.L.B. & M.

NOB HILL ANNEX, DENVER PLACE & PART OF MAULE ADDITION

BLOCKS 72 & 73 BLOCK 9 BLOCK 4
TAXING UNIT: 25 IN OGDEN CITY
SCALE 1" = 60'

SEE PAGE 78

VACATED 29-JAN-1998 #1518146 1904-664

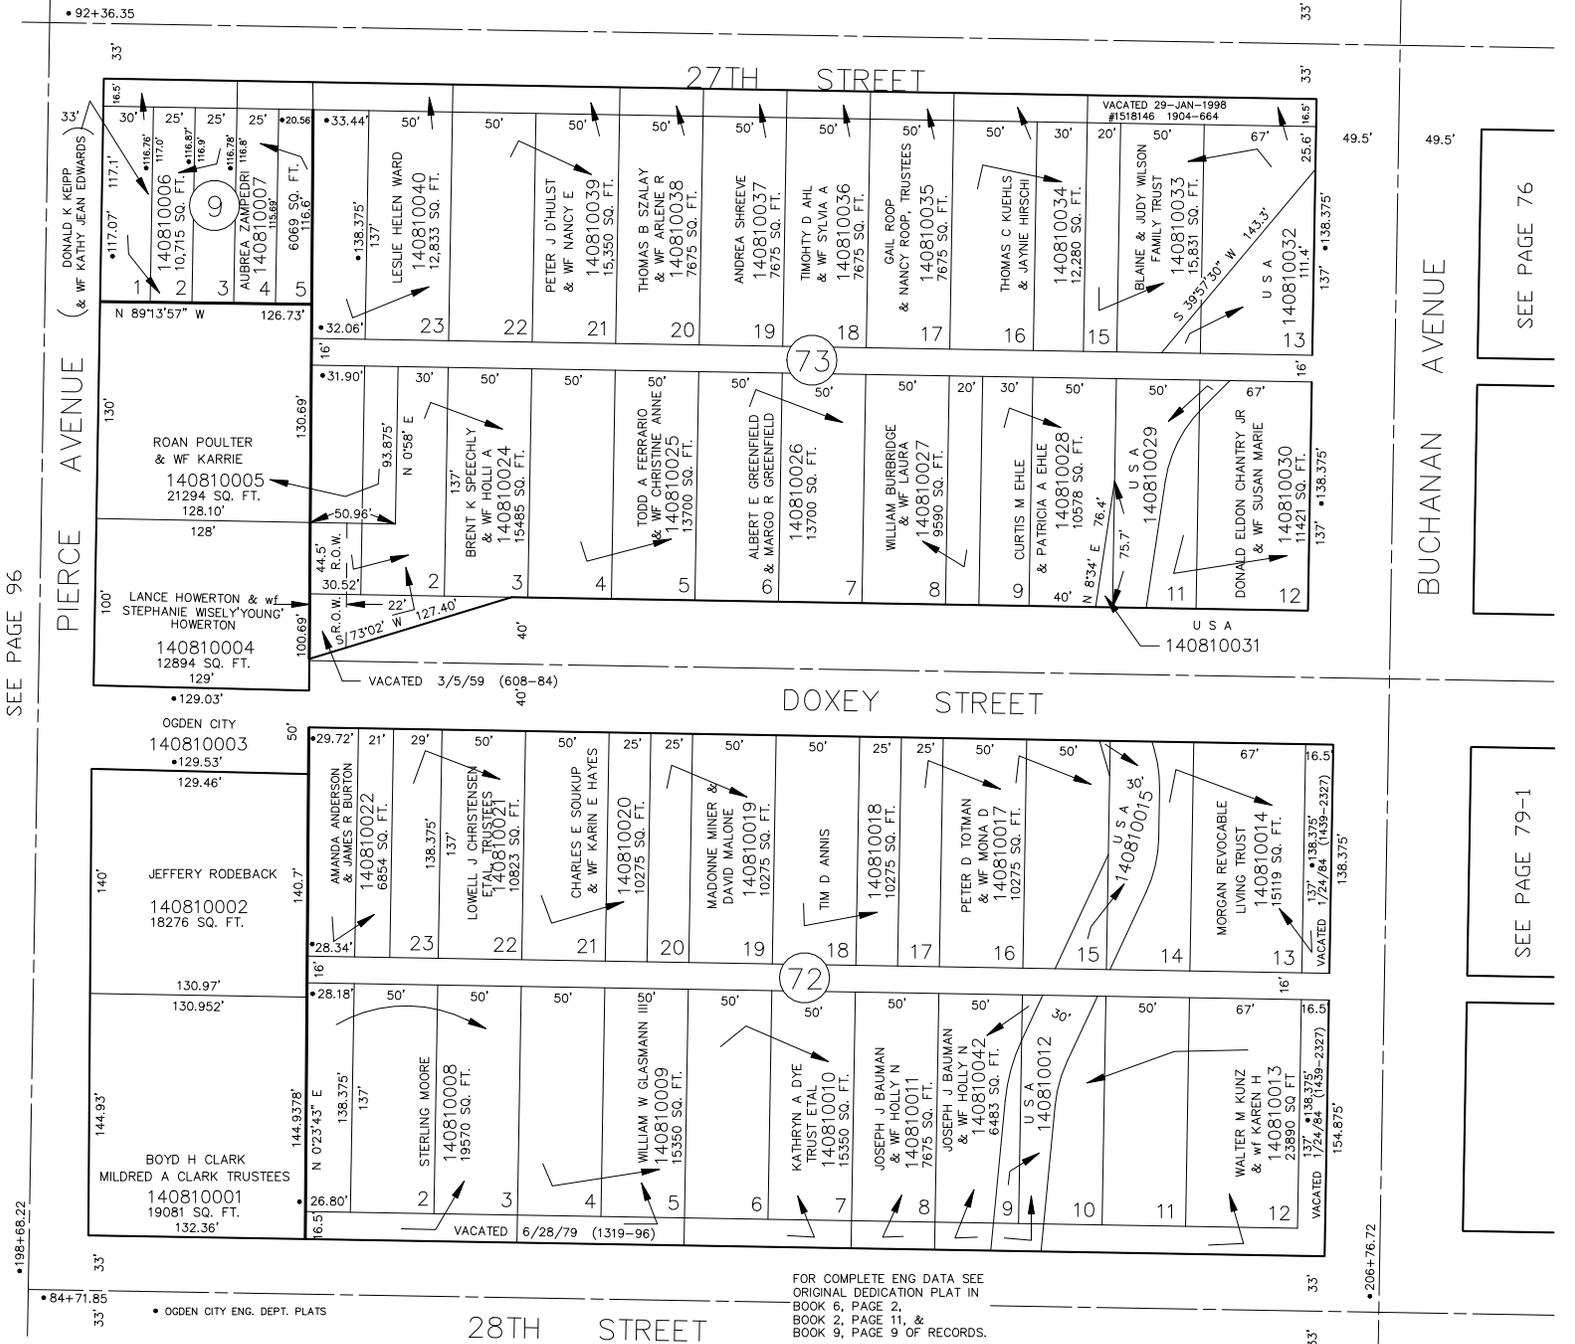

SEE PAGE 96

SEE PAGE 76

SEE PAGE 79-1

SEE PAGE 80

FOR COMPLETE ENG DATA SEE ORIGINAL DEDICATION PLAT IN BOOK 6, PAGE 2, BOOK 2, PAGE 11, & BOOK 9, PAGE 9 OF RECORDS.