

PART OF N.E. 1/4 OF SECTION 34, T.6N., R.1W., S.L.B. & M.
MOUNTAIN OAKS ESTATES NO. 2

83

TAXING UNIT 25

OGDEN CITY

PREFIX 14-083

SCALE 1"=50'

CENTRAL WEBER SEWER IMPROVEMENT DISTRICT


EXCEPT WHERE OTHERWISE SHOWN,
 ALL LOTS ARE OWNED BY:
 OGDEN OAK HILLS

SEE PAGE 82

SE CORNER OF LOT 8,
 MOUNTAIN OAKS
 ESTATES NO. 1

SEE PAGE
 79-1

SEE PAGE
 79-1

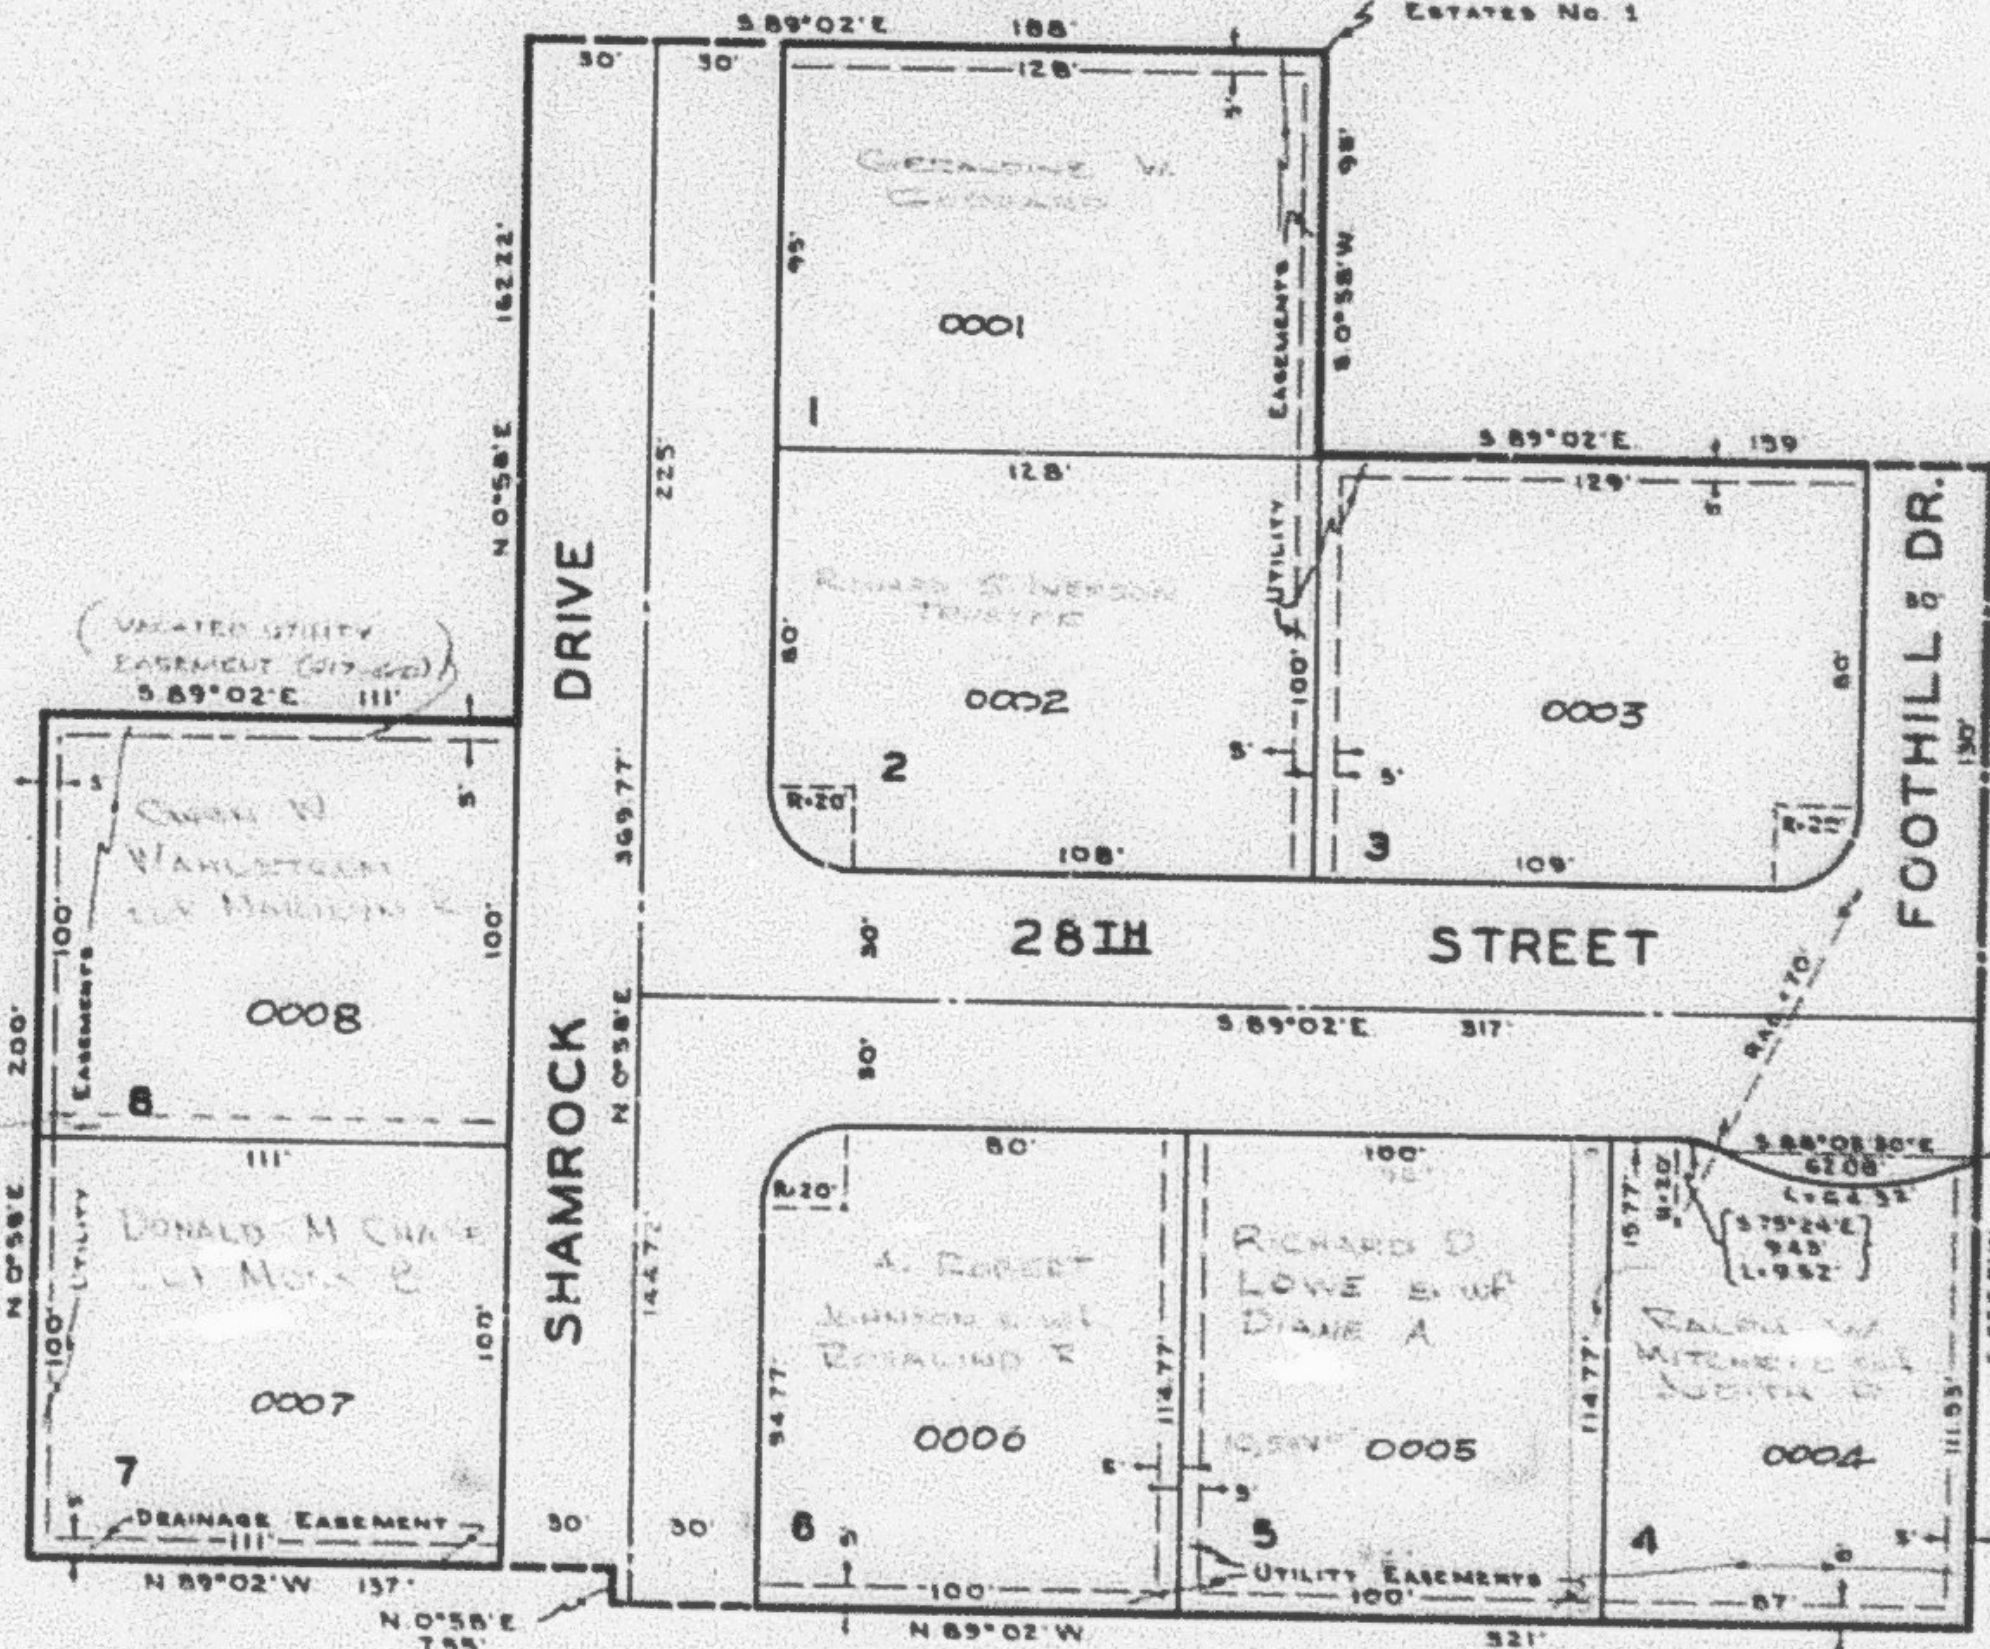

SEE PAGE 79

NOTE: For Complete Engineering Data,
 See Book 15 of Plates, Page 70.