

PART OF N.E. 1/4 OF SECTION 34, T.6N., R.1W., S.L.B.&M.  
**MOUNTAIN OAKS ESTATES NO. 2**

TAXING UNIT - 25

OGDEN CITY

PREFIX 14-083

SCALE 1"=50'

CENTRAL WERRA SEWER IMPROVEMENT DISTRICT

EXCEPT WHERE OTHERWISE SHOWN,  
 ALL LOTS ARE OWNED BY:  
 OGDEN OAK HILLS


SEE PAGE 82

SE CORNER OF LOT 5,  
 MOUNTAIN OAKS  
 ESTATES NO. 1

SEE PAGE  
 79-1

(REGULATED UTILITY  
 EASEMENT (917-613))

SEE PAGE  
 79-1

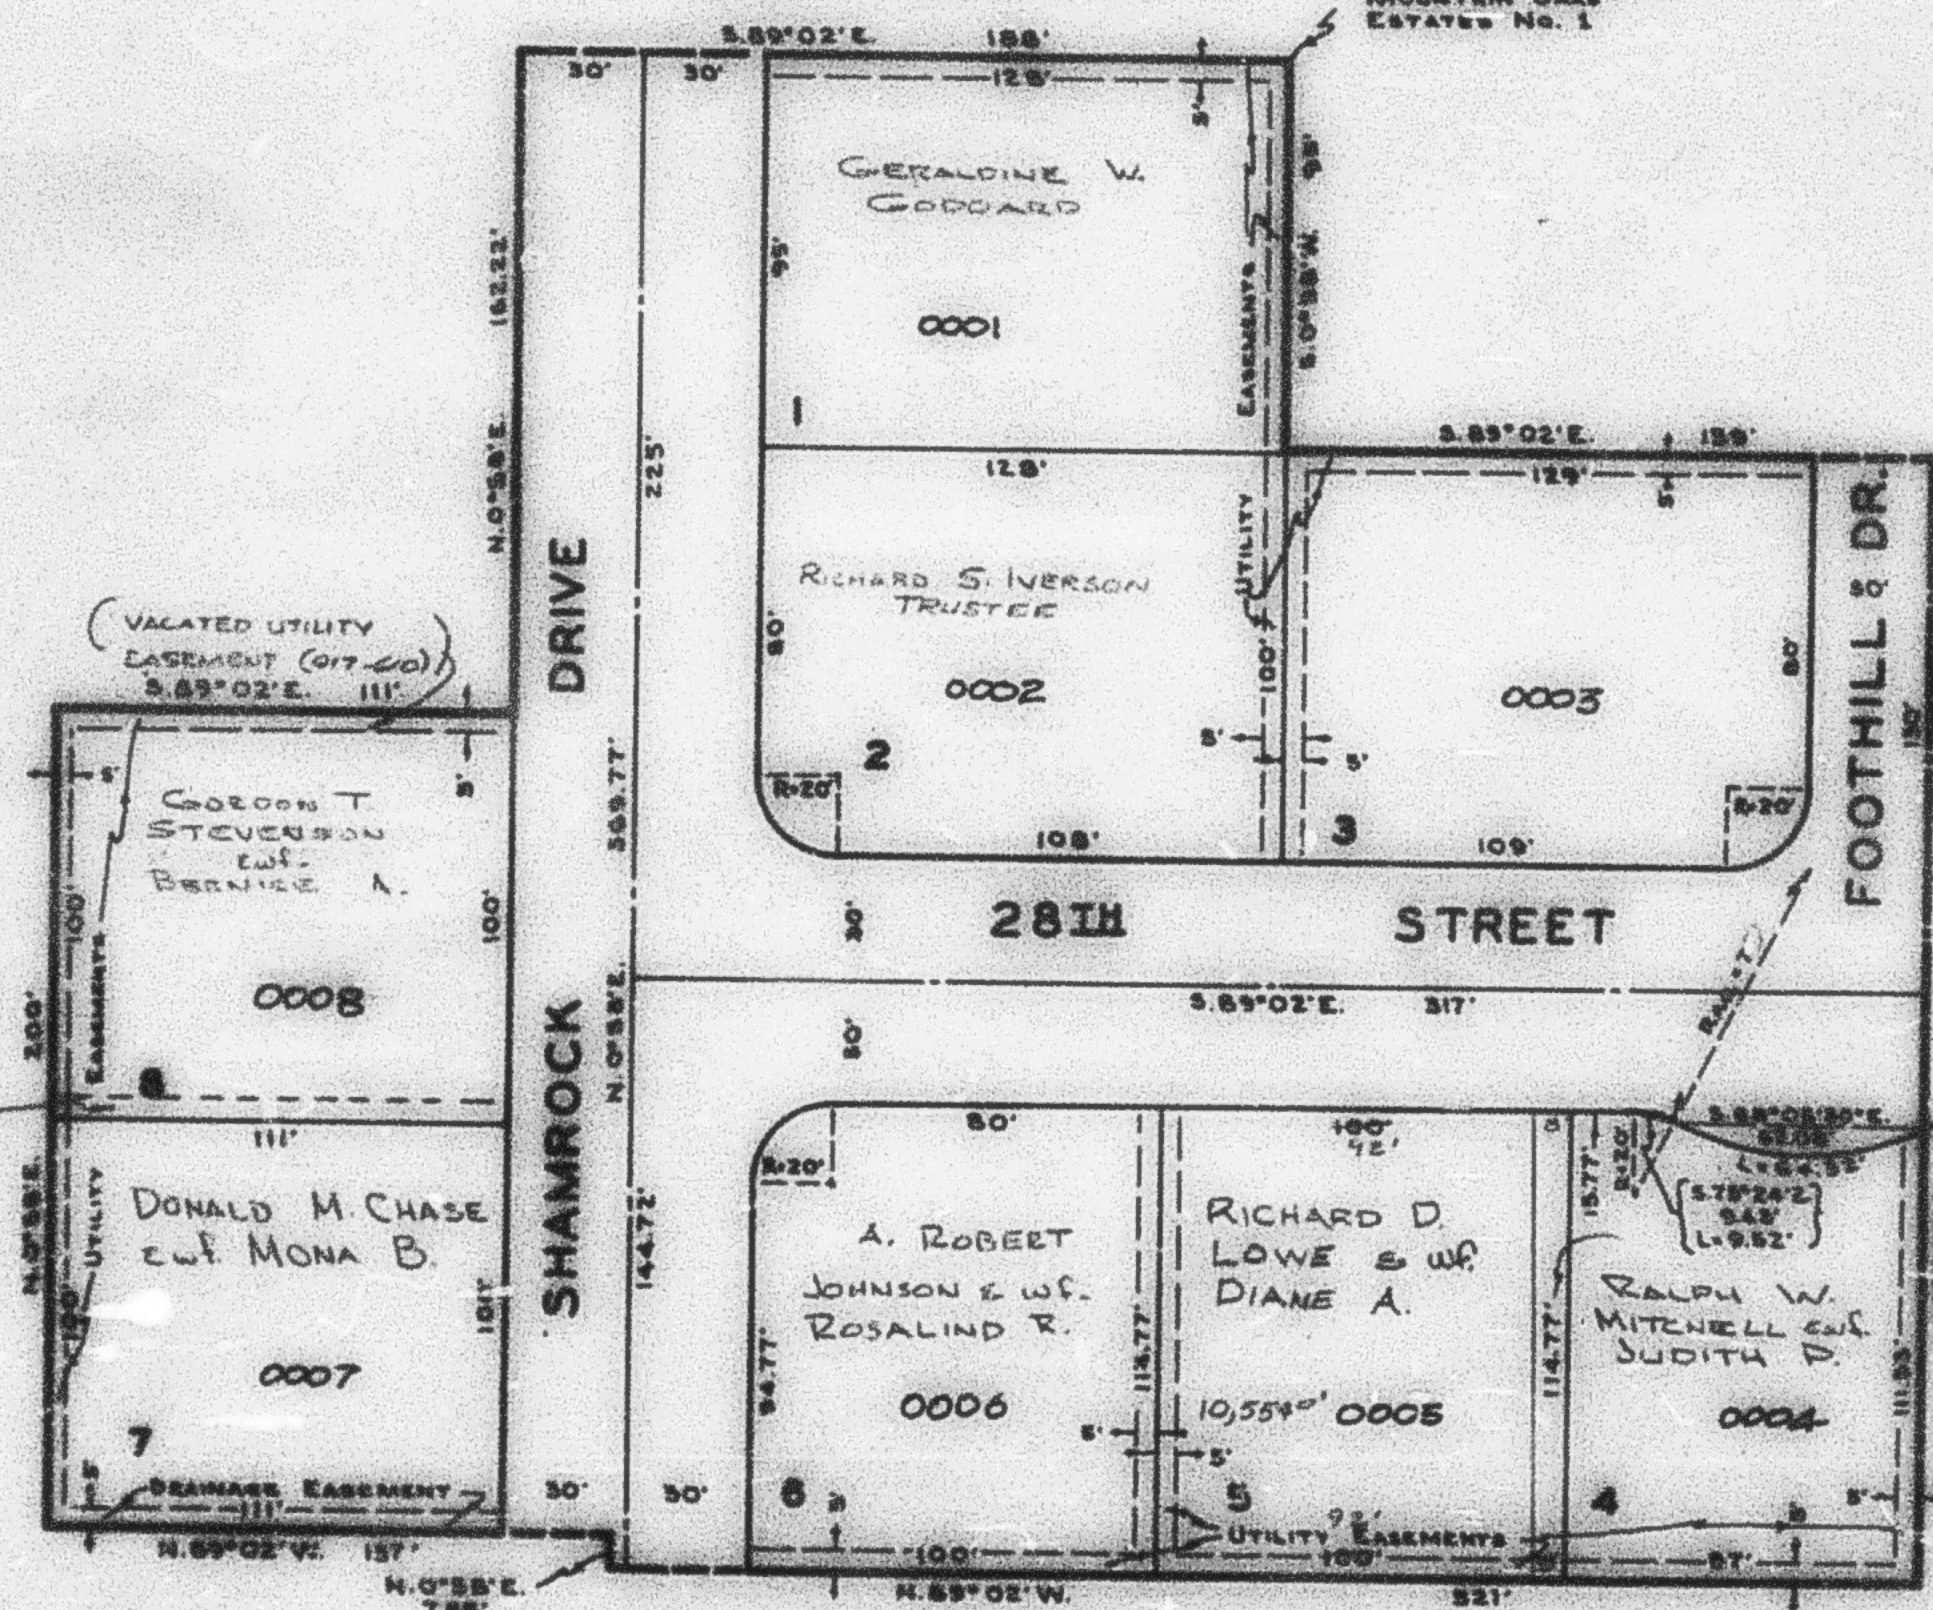

SEE PAGE 79

NOTE: FOR COMPLETE ENGINEERING DATA,  
 SEE BOOK 18 OF PLATS, PAGE 70.