

PART OF NE 1/4 OF SECTION 34, T.6N., R.1W., S.L.B.&M.
MOUNTAIN OAKS ESTATES NO. 2

83

TAXING UNIT 25

OGDEN CITY

PREFIX 14-083

SCALE 1"=50'

CENTRAL WESSEX SEWER IMPROVEMENT DISTRICT


EXCEPT WHERE OTHERWISE SHOWN,
 ALL LOTS ARE OWNED BY:
 OGDEN OAK HILLS

SEE PAGE 82

S.E. CORNER OF LOT 8,
 MOUNTAIN OAKS
 ESTATES NO. 1

SEE PAGE
 79-1

SEE PAGE
 79-1

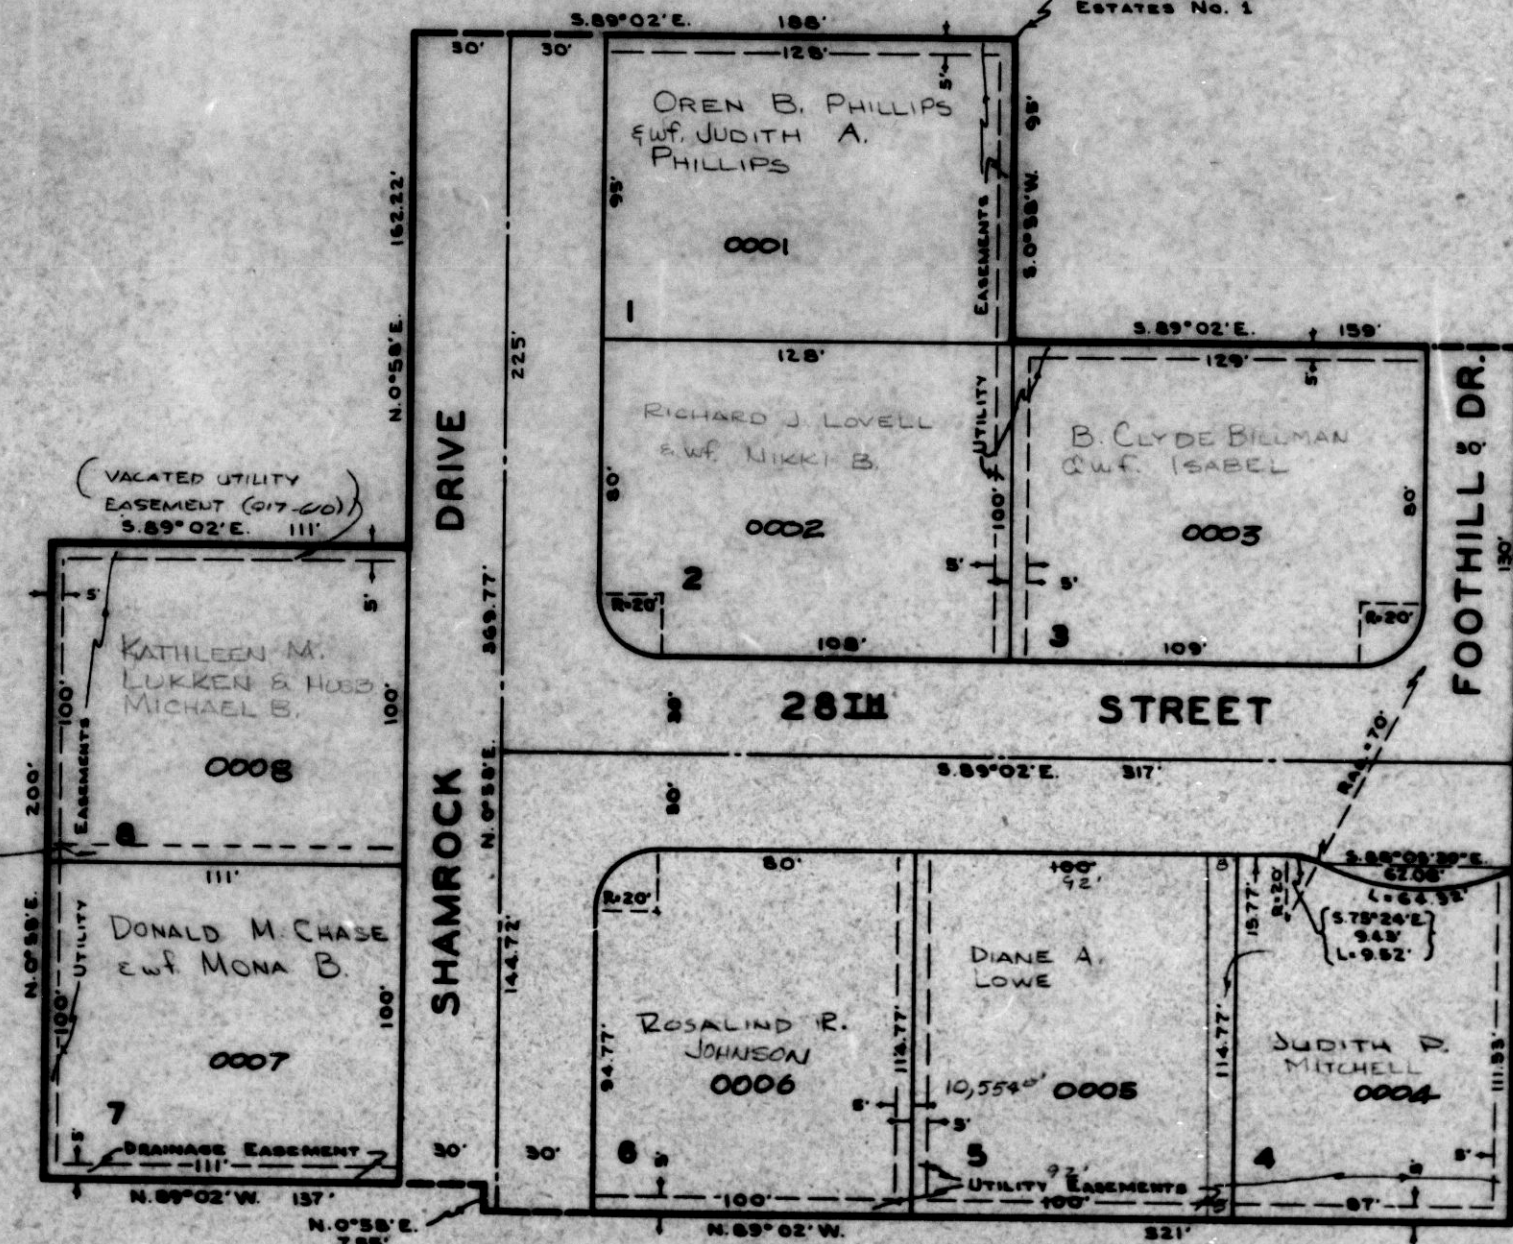

SEE PAGE 79

NOTE: FOR COMPLETE ENGINEERING DATA,
 SEE BOOK 15 OF PLATS, PAGE 70.