


PART OF THE NE 1/4, OF SEC. 34, T.6N., R.1W., S.L.B. & M.  
**DENVER PLACE ADDITION**


IN OGDEN CITY  
 SCALE 1" = 50'

TAXING UNIT: 25


SEE PAGE 85

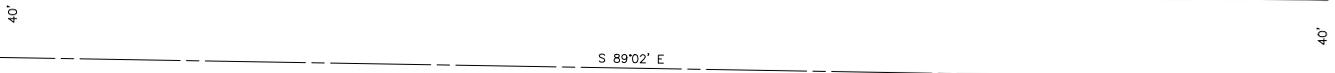


**BINFORD STREET**

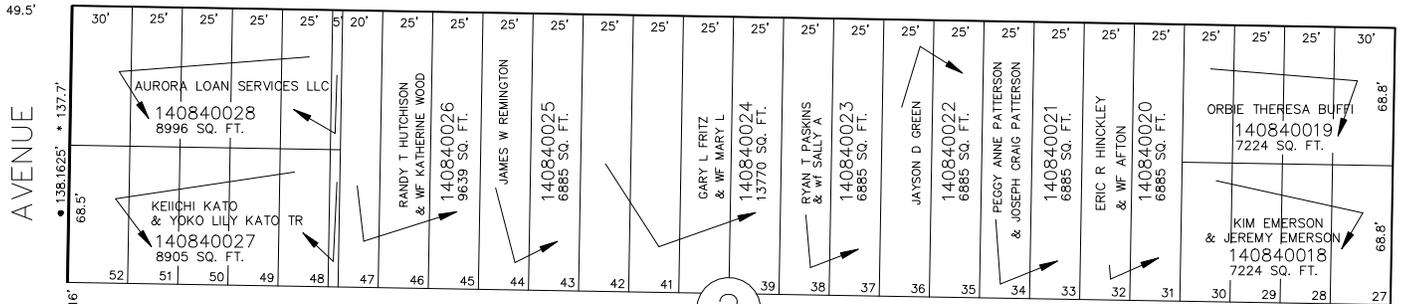

2

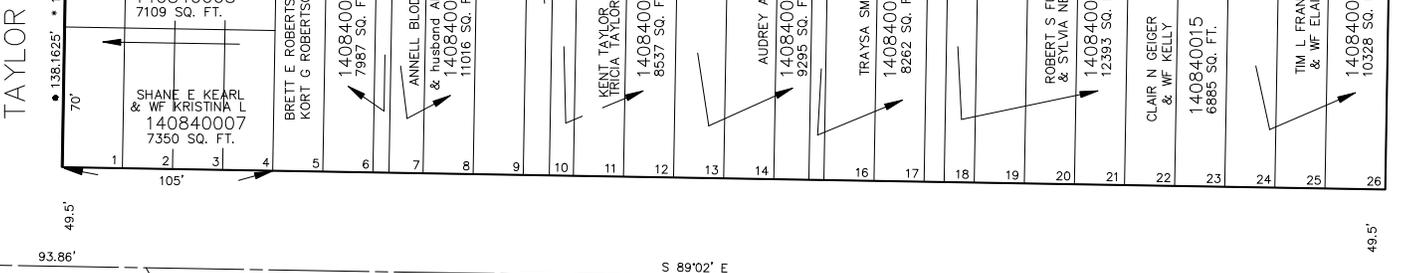

**27TH STREET**

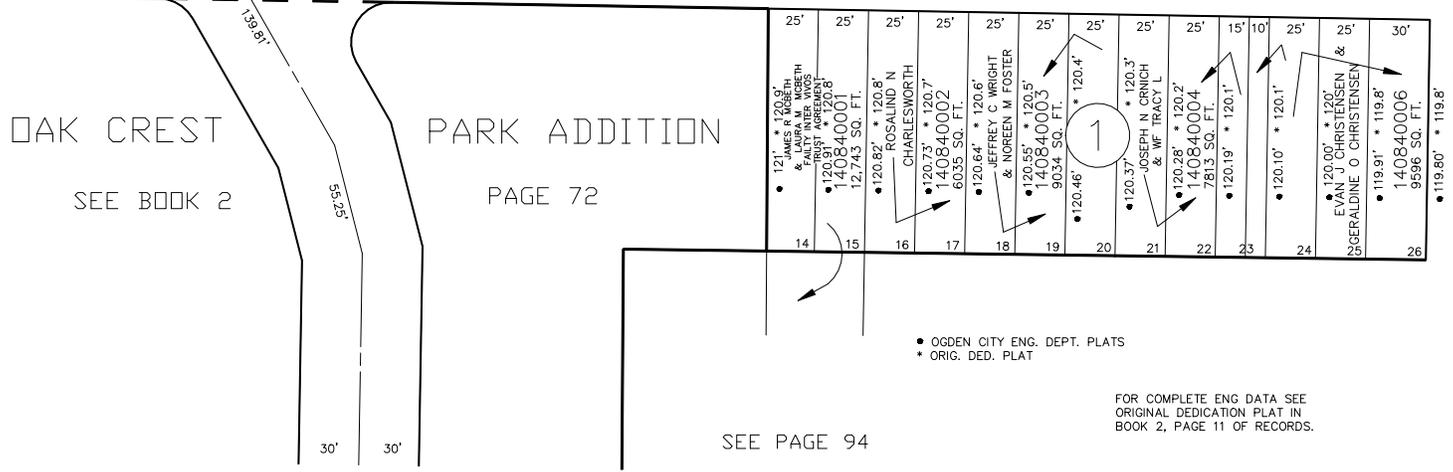

OAK CREST  
 SEE BOOK 2

PARK ADDITION  
 PAGE 72

FILLMORE

• OGDEN CITY ENG. DEPT. PLATS  
 \* ORIG. DED. PLAT

FOR COMPLETE ENG DATA SEE ORIGINAL DEDICATION PLAT IN BOOK 2, PAGE 11 OF RECORDS.

SEE PAGE 94

SEE BOOK 2 PAGE 16

SEE PAGE 87