

PART OF THE NE 1/4, OF SEC. 34, T.6N., R.1W., S.L.B. & M.

# DENVER PLACE ADDITION

BLOCK 3, (AMENDED) & BLOCK 4


SEE BOOK 13, PAGE 123

IN OGDEN CITY  
SCALE 1" = 50'

TAXING UNIT: 25 LAKE


STREET

SEE BOOK 2, PAGE 71

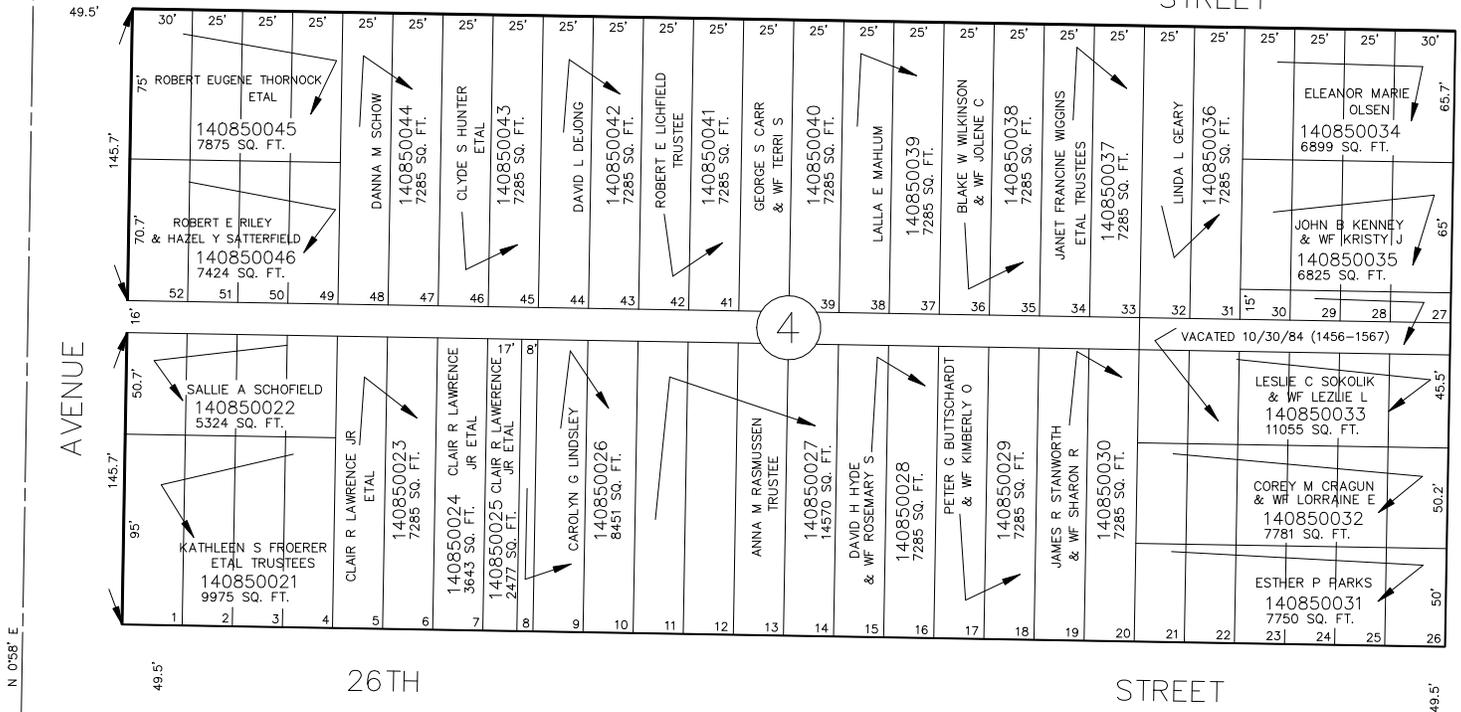

SEE PAGE 86

SEE BOOK 2, PAGE 16

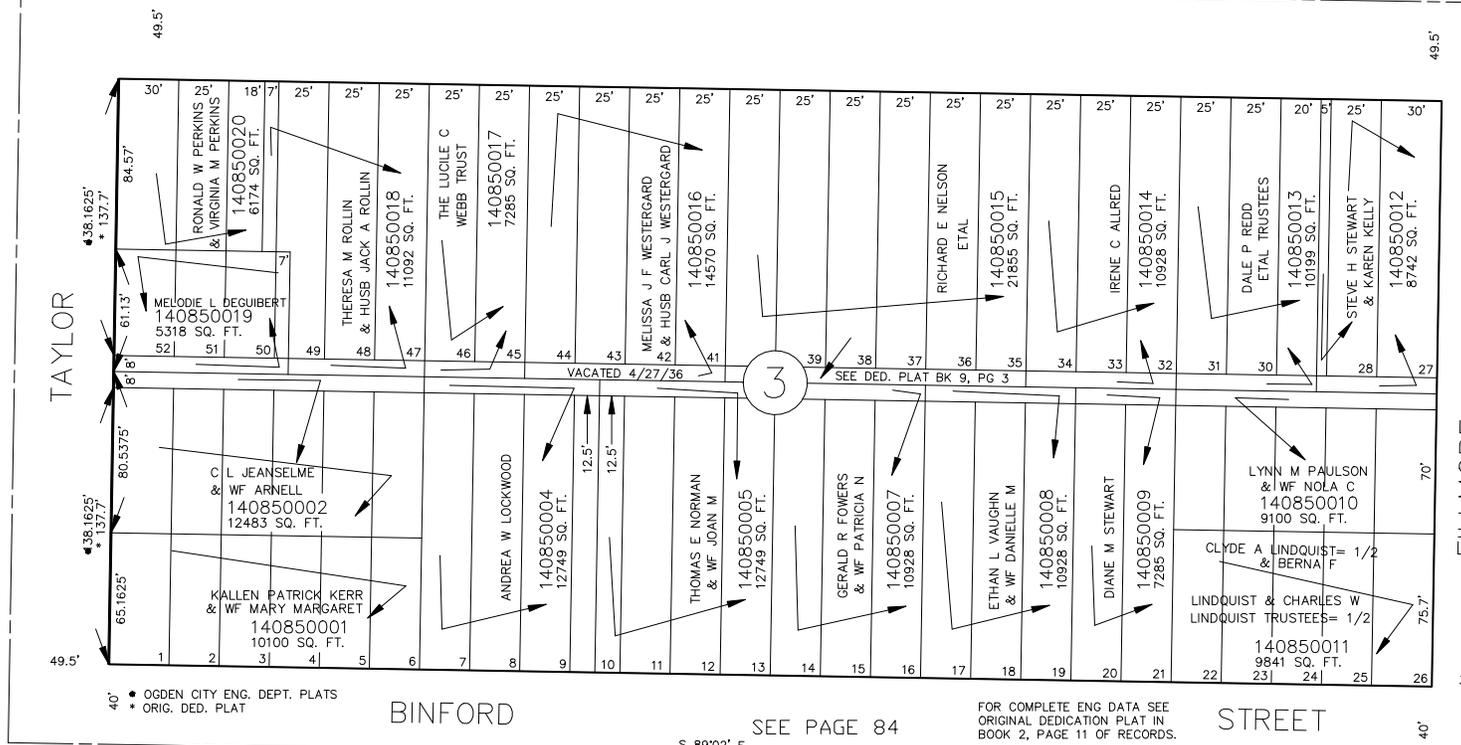

SEE PAGE 84

40' • OGDEN CITY ENG. DEPT. PLATS  
• ORIG. DED. PLAT

BINFORD

SEE PAGE 84

FOR COMPLETE ENG DATA SEE  
ORIGINAL DEDICATION PLAT IN  
BOOK 2, PAGE 11 OF RECORDS.

STREET