

PART OF THE NE 1/4, OF SEC. 34, T.6N., R.1W., S.L.B. & M.

DENVER PLACE ADDITION

BLOCK 3, (AMENDED) & BLOCK 4


SEE BOOK 13, PAGE 123

IN OGDEN CITY, SCALE 1" = 50'

TAXING UNIT: 25 LAKE


STREET

SEE BOOK 2, PAGE 71

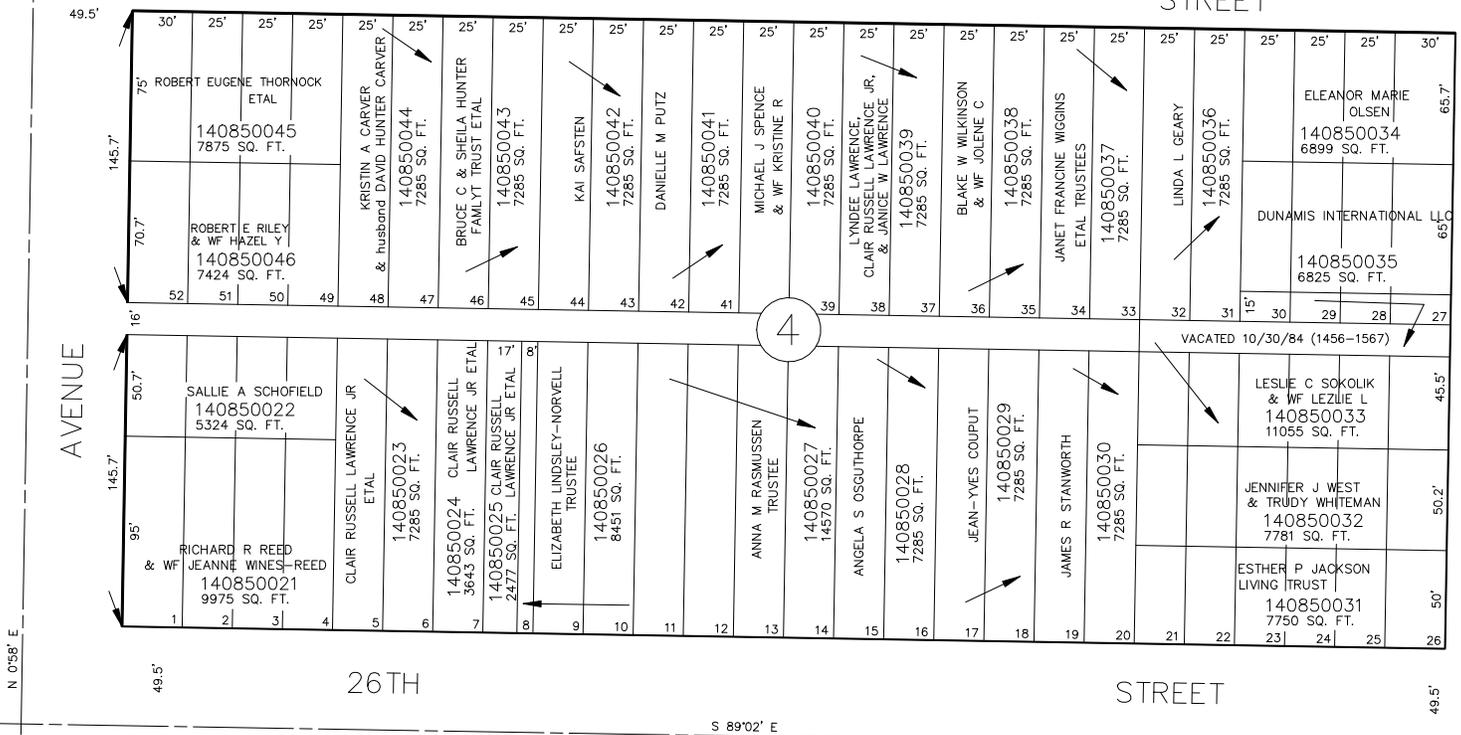

SEE PAGE 86

SEE BOOK 2, PAGE 16

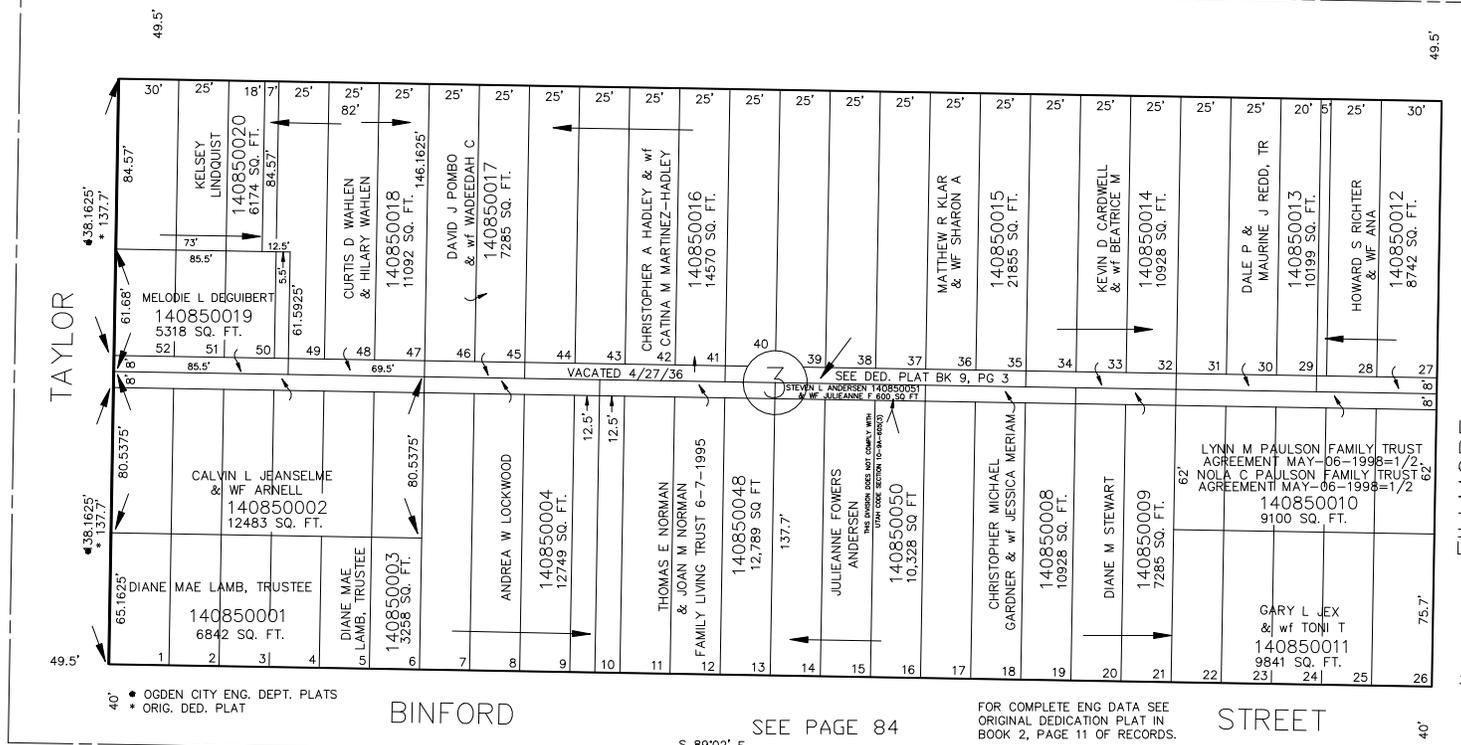

FILLMORE

OGDEN CITY ENG. DEPT. PLATS ORIG. DED. PLAT

BINFORD

SEE PAGE 84

FOR COMPLETE ENG DATA SEE ORIGINAL DEDICATION PLAT IN BOOK 2, PAGE 11 OF RECORDS.

STREET