

PART OF THE NE 1/4, OF SEC. 34, T.6N., R.1W., S.L.B. & M.

DENVER PLACE ADDITION

BLOCK 3, (AMENDED) & BLOCK 4


SEE BOOK 13, PAGE 123

IN OGDEN CITY,
SCALE 1" = 50'

TAXING UNIT: 25 LAKE

STREET

SEE BOOK 2, PAGE 71

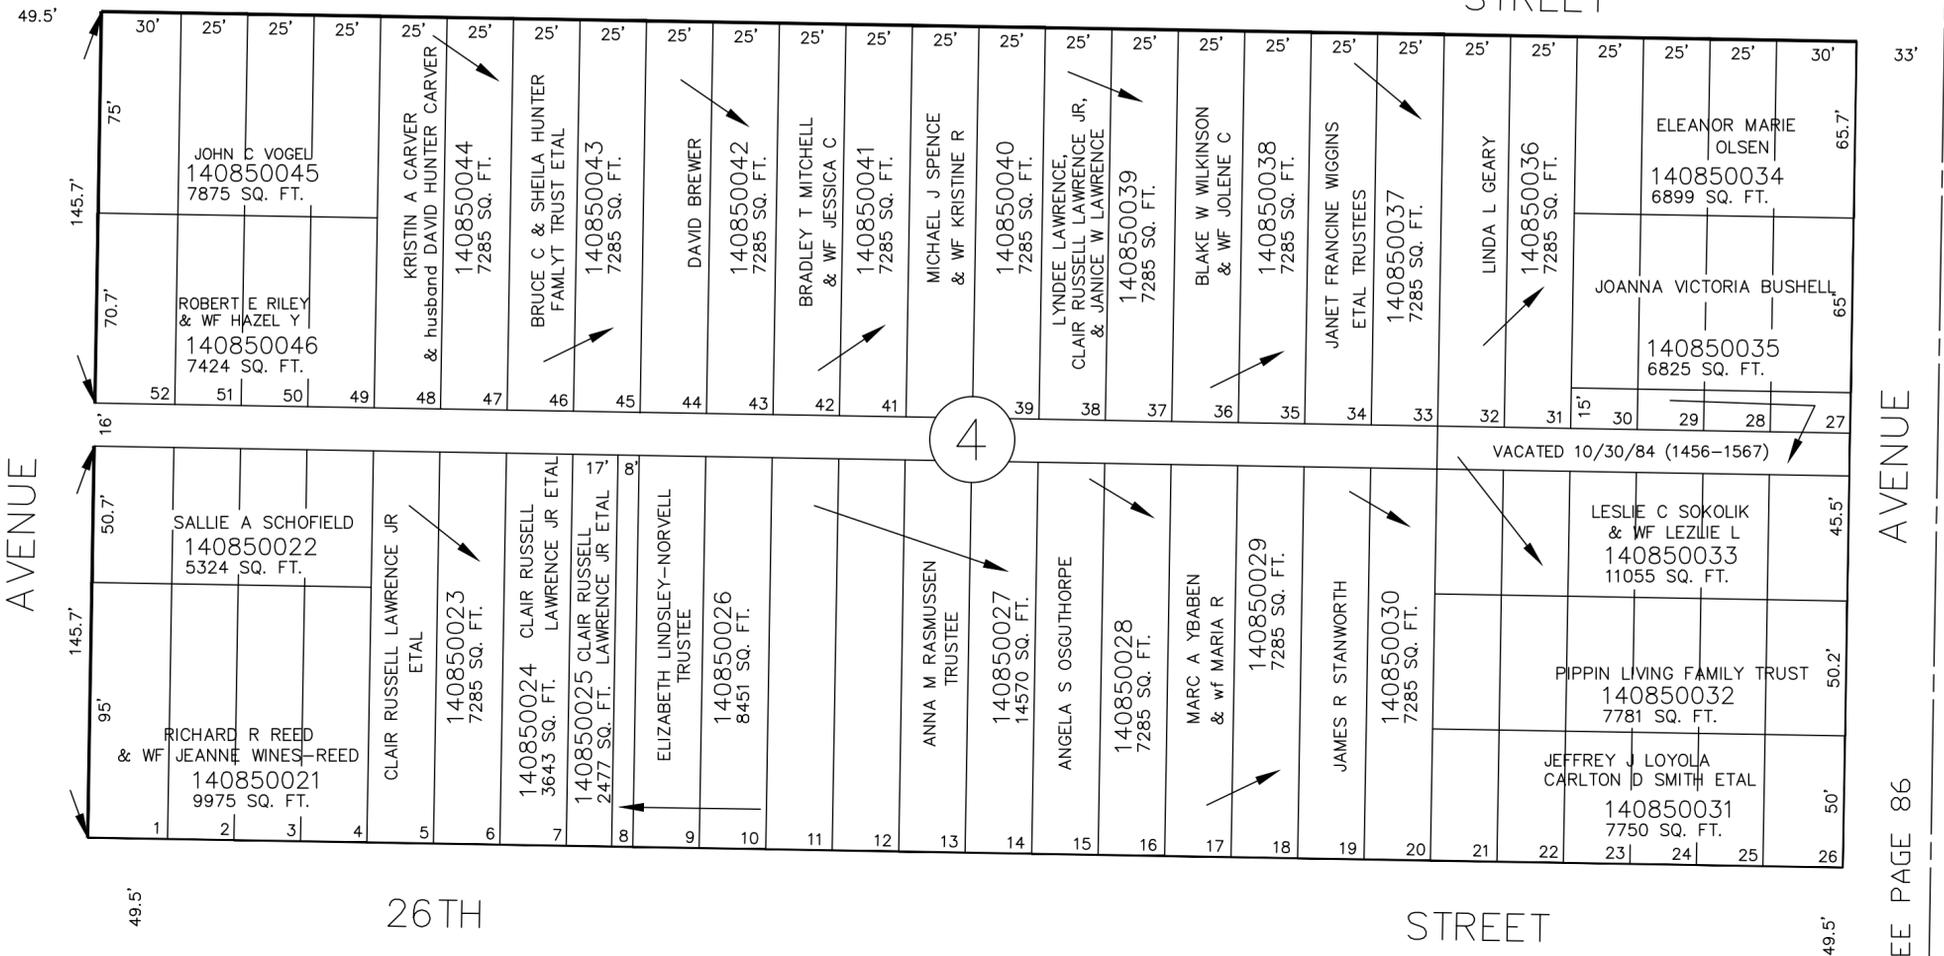

N 0°58' E

26TH


STREET

S 89°02' E

AVENUE

SEE PAGE 86

SEE BOOK 2, PAGE 16

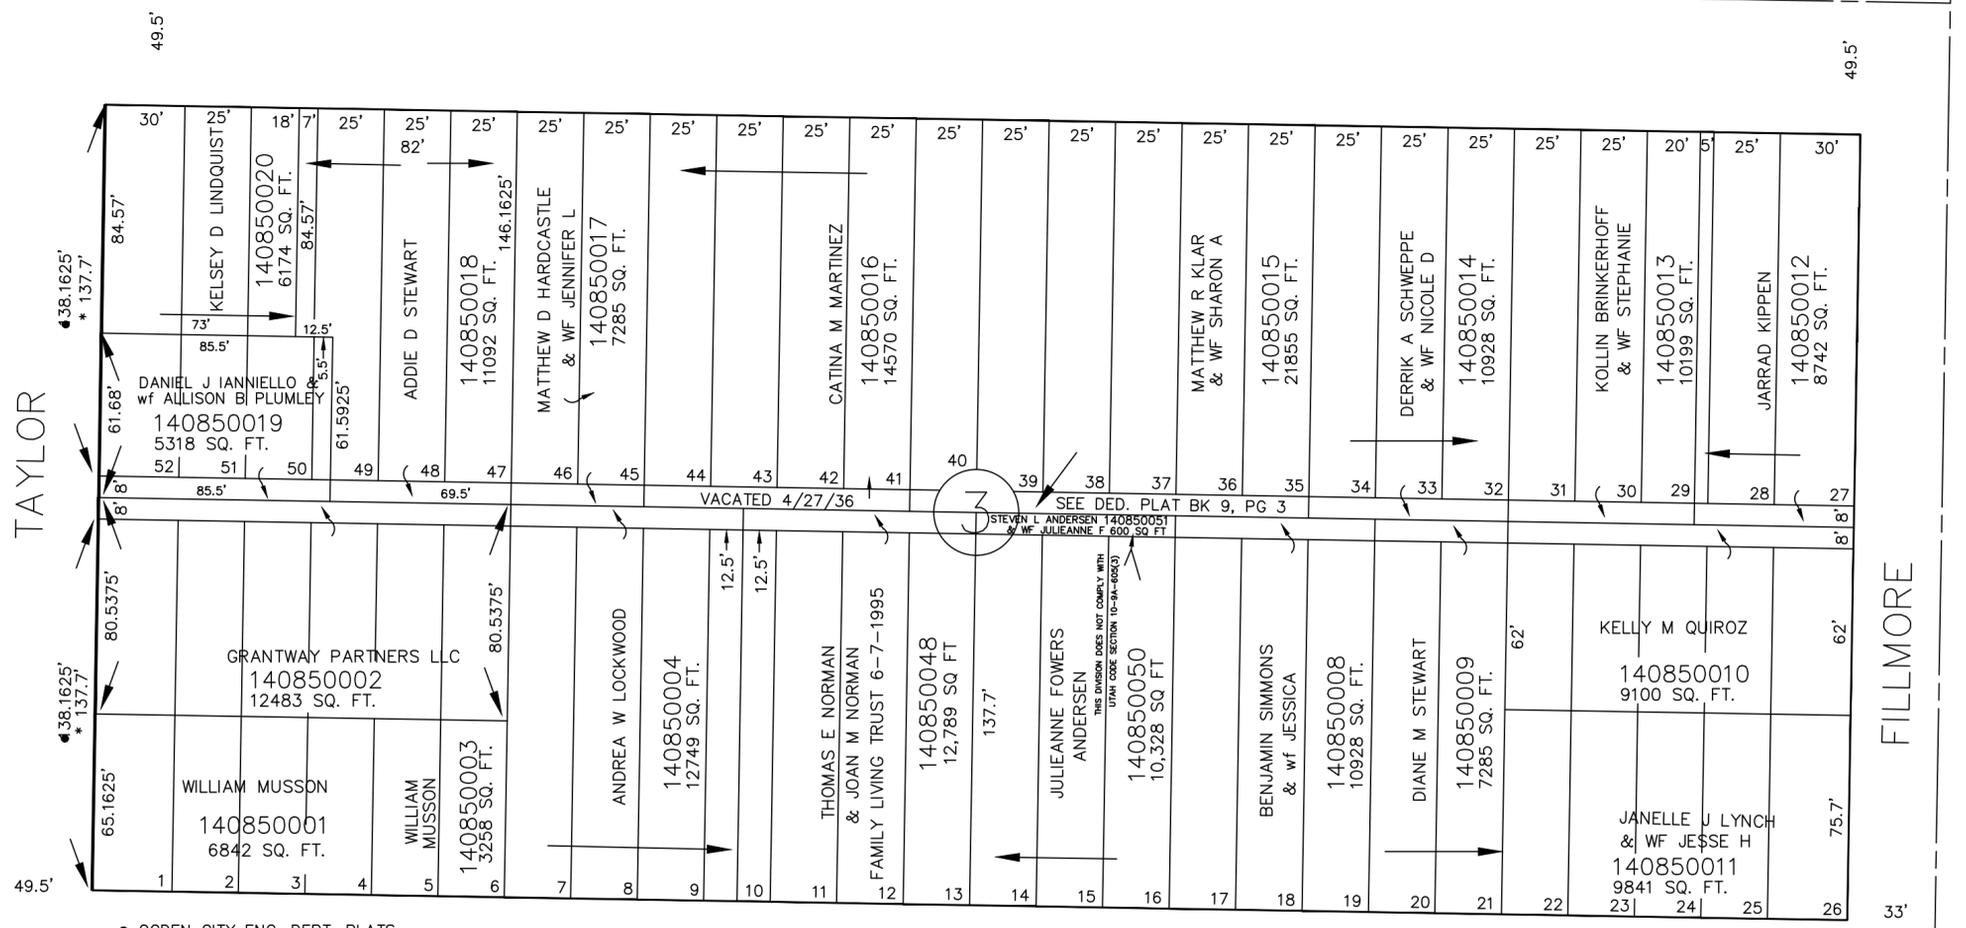

TAYLOR

OGDEN CITY ENG. DEPT. PLATS
* ORIG. DED. PLAT

BINFORD

SEE PAGE 84

FOR COMPLETE ENG DATA SEE ORIGINAL DEDICATION PLAT IN BOOK 2, PAGE 11 OF RECORDS.

STREET

FILLMORE

S 89°02' E

40'