

PART OF THE NE 1/4, OF SEC. 34, T.6N., R.1W., S.L.B. & M.

85

DENVER PLACE ADDITION


BLOCK 3, (AMENDED) & BLOCK 4

SEE BOOK 13, PAGE 123

IN OGDEN CITY
SCALE 1" = 50'

TAXING UNIT: 25 LAKE

STREET

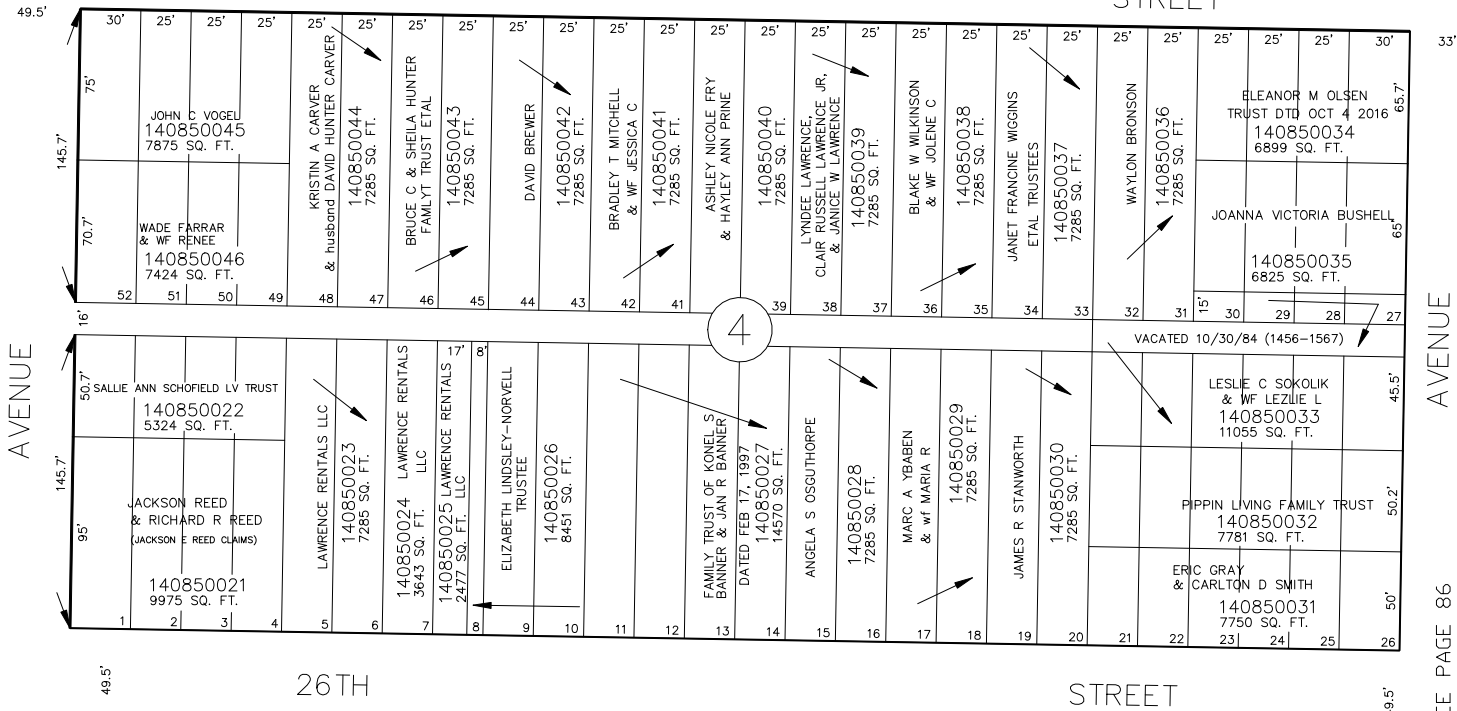

26TH

STREET


S 89°02' E

SEE PAGE 86

SEE BOOK 2, PAGE 71

SEE BOOK 2, PAGE 16

TAYLOR

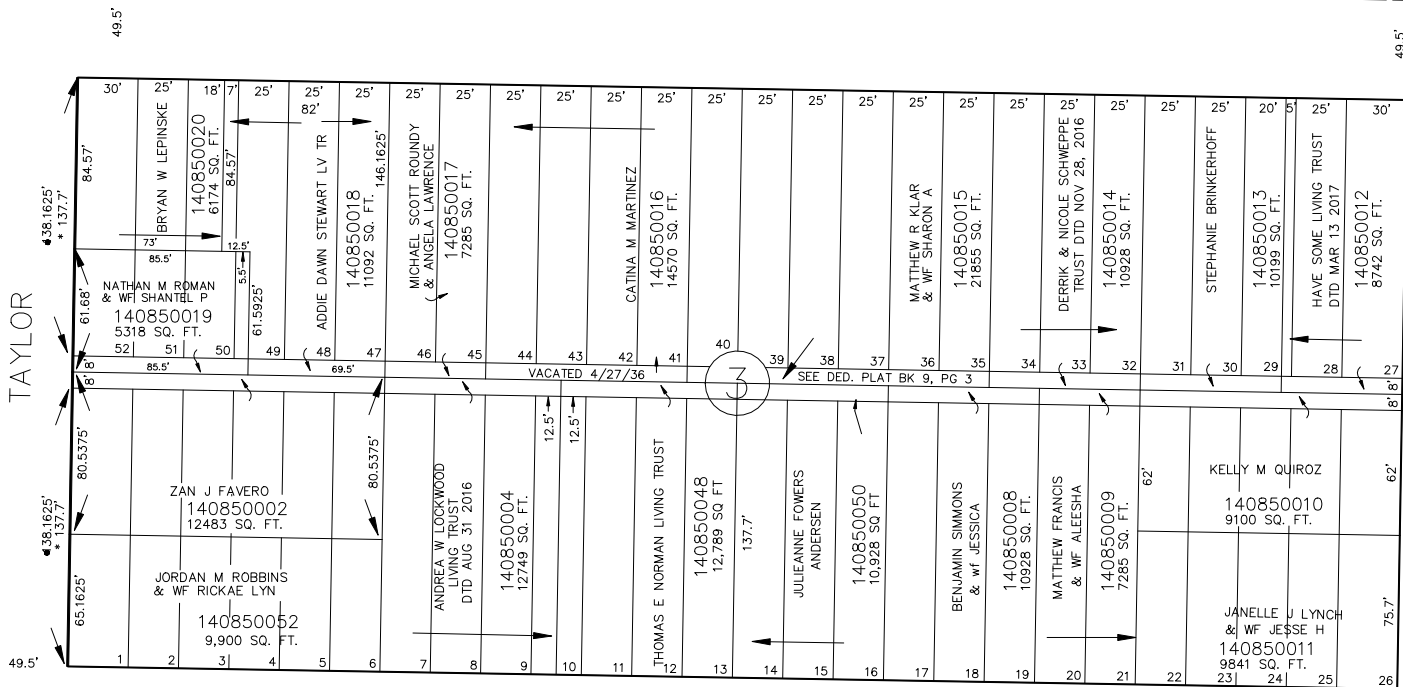

BINFORD

SEE PAGE 84

STREET

S 89°02' E

FOR COMPLETE ENG DATA SEE ORIGINAL DEDICATION PLAT IN BOOK 2, PAGE 11 OF RECORDS.

FILLMORE

JPS 1-94

FOR TAX PURPOSES ONLY