

PART OF THE NE 1/4, OF SEC. 34, T.6N., R.1W., S.L.B. & M.

DENVER PLACE ADDITION


BLOCK 3, (AMENDED) & BLOCK 4

SEE BOOK 13, PAGE 123

IN OGDEN CITY
SCALE 1" = 50'

TAXING UNIT: 25 LAKE

STREET

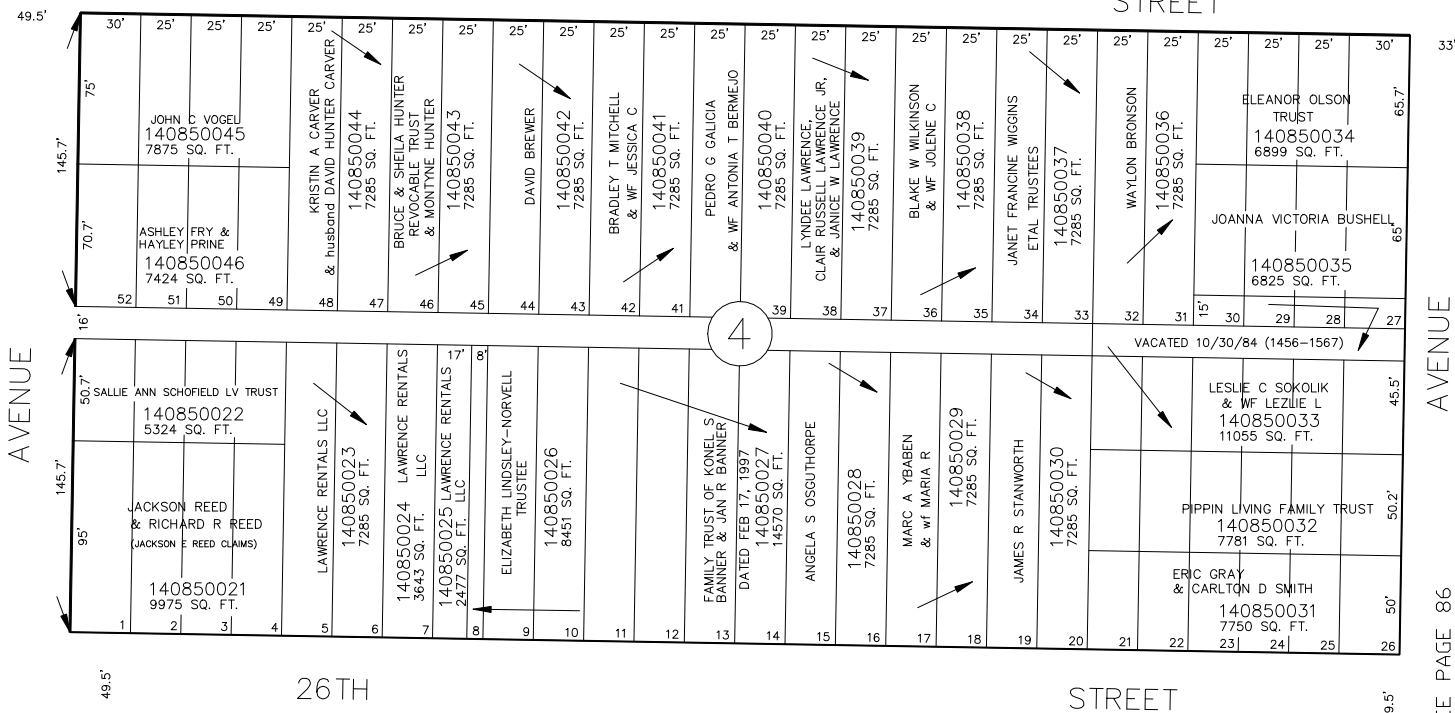


SEE PAGE 86

SEE BOOK 2, PAGE 71

SEE BOOK 2, PAGE 16

TAYLOR

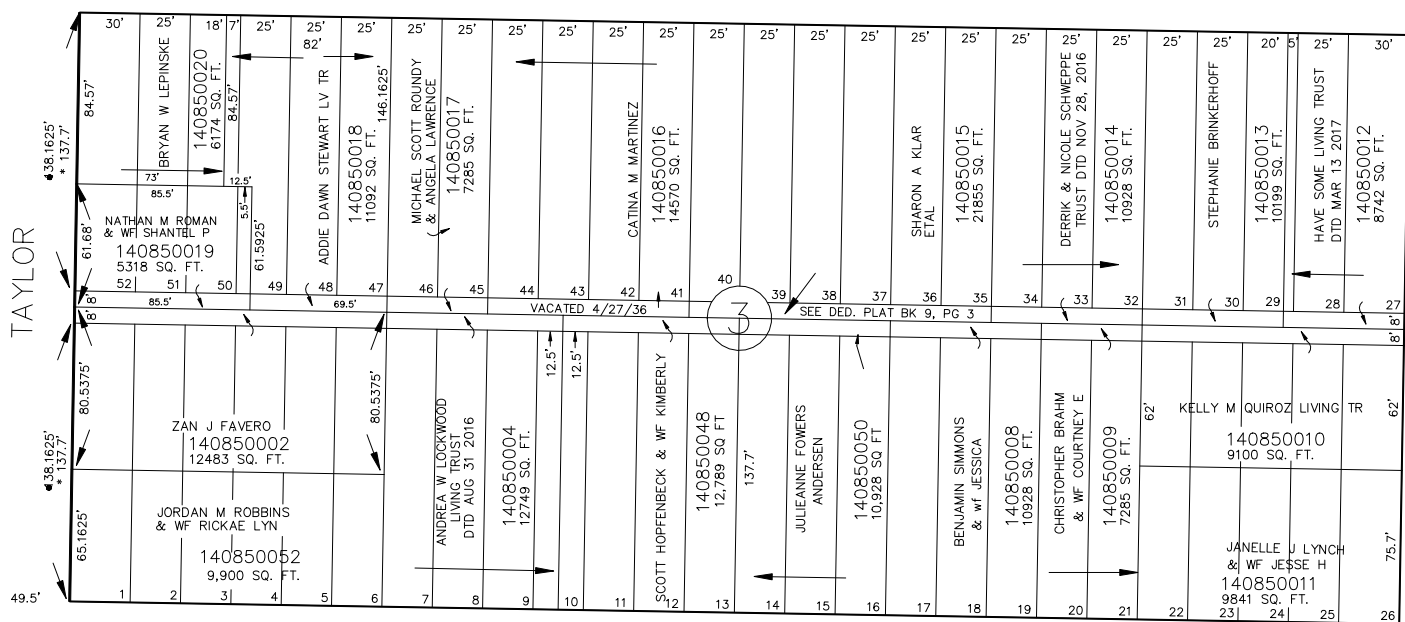

FILLMORE

BINFORD

SEE PAGE 84

STREET

FOR COMPLETE ENG DATA SEE
ORIGINAL DEDICATION PLAT IN
BOOK 2, PAGE 11 OF RECORDS.

S 89°02' E

FOR TAX PURPOSES ONLY

JPS 1-94