

PART OF THE N.W. 1/4, SEC. 34, T.6N., R.1W., S.L.B. & M.

HIGHLAND ADDITION

AMENDED

BLOCKS 1 & 2

FOR COMPLETE ENG DATA SEE ORIGINAL DEDICATION PLAT IN BOOK 5, PAGE 1 OF RECORDS.


TAXING UNIT: 25

SEE BK. 2, PAGE 17

IN OGDEN CITY
SCALE 1" = 50'

27TH

STREET

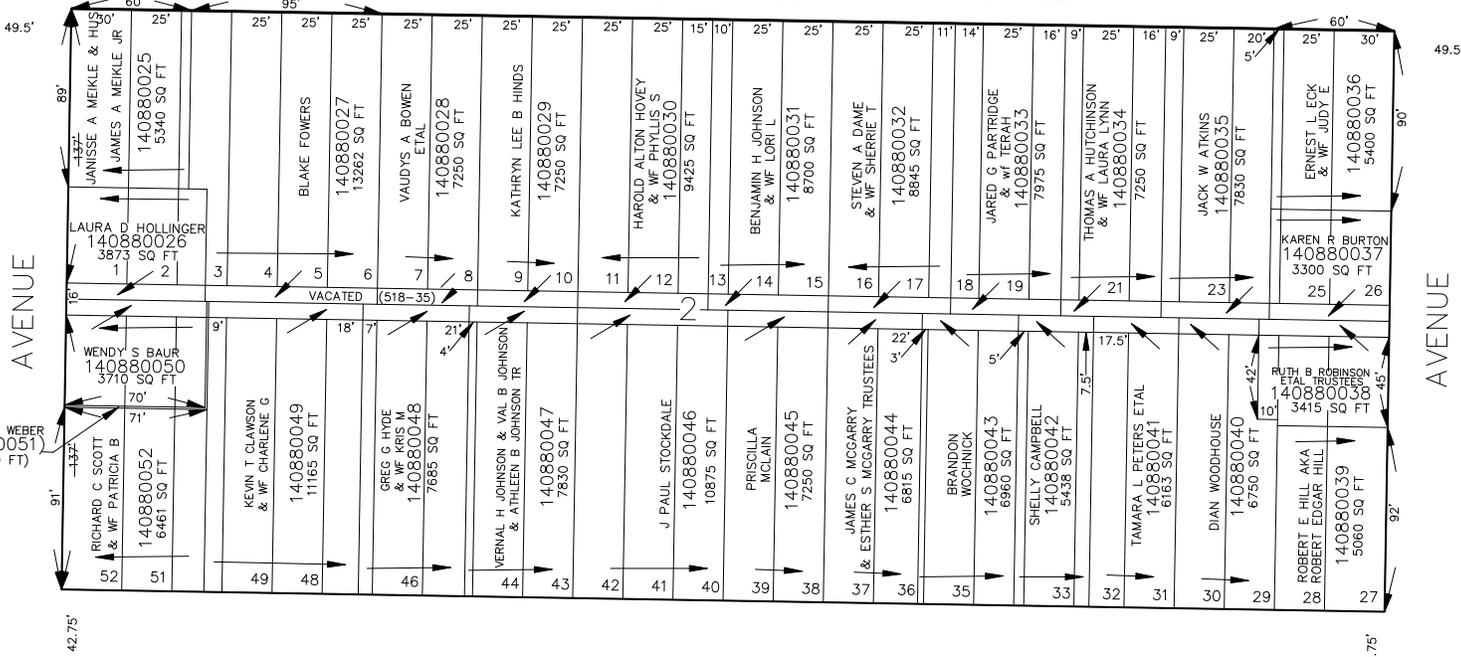


COUNTY OF WEBER
(1408800051)
(124 SQ FT)

SEE PAGE 89

MARILYN

DRIVE

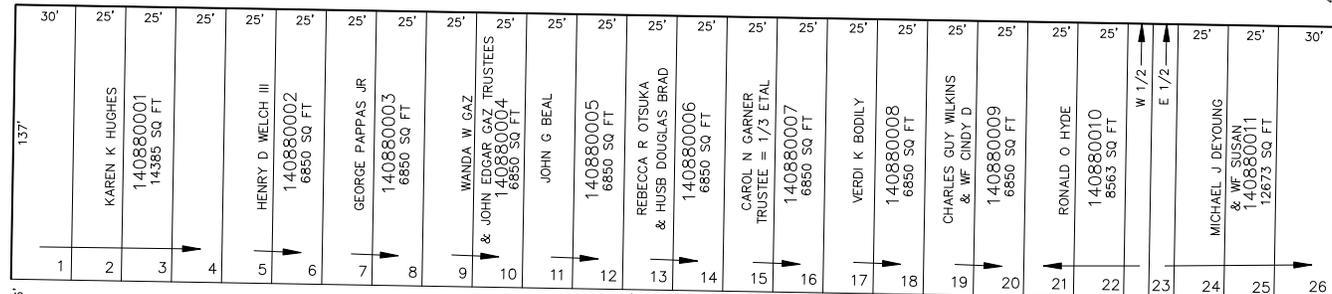


N 0°58' E

N 0°58' E

SEE BK. 2, PAGE 73

TYLER

POLK

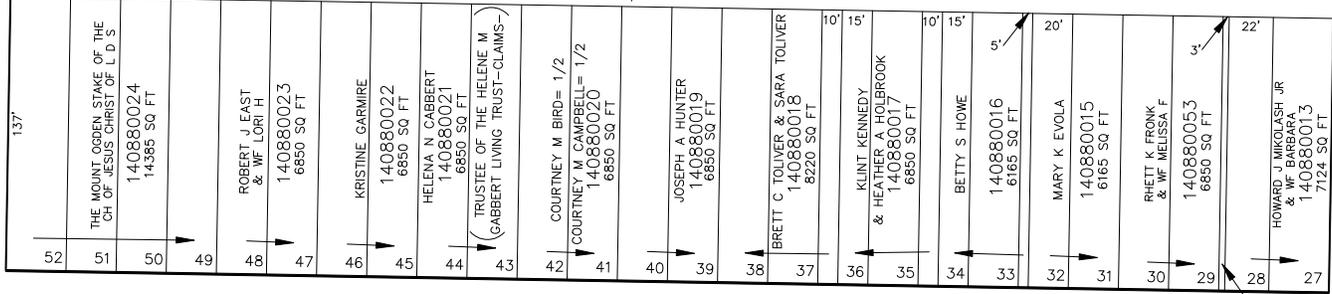

49.5'

49.5'

28TH

STREET